


3837

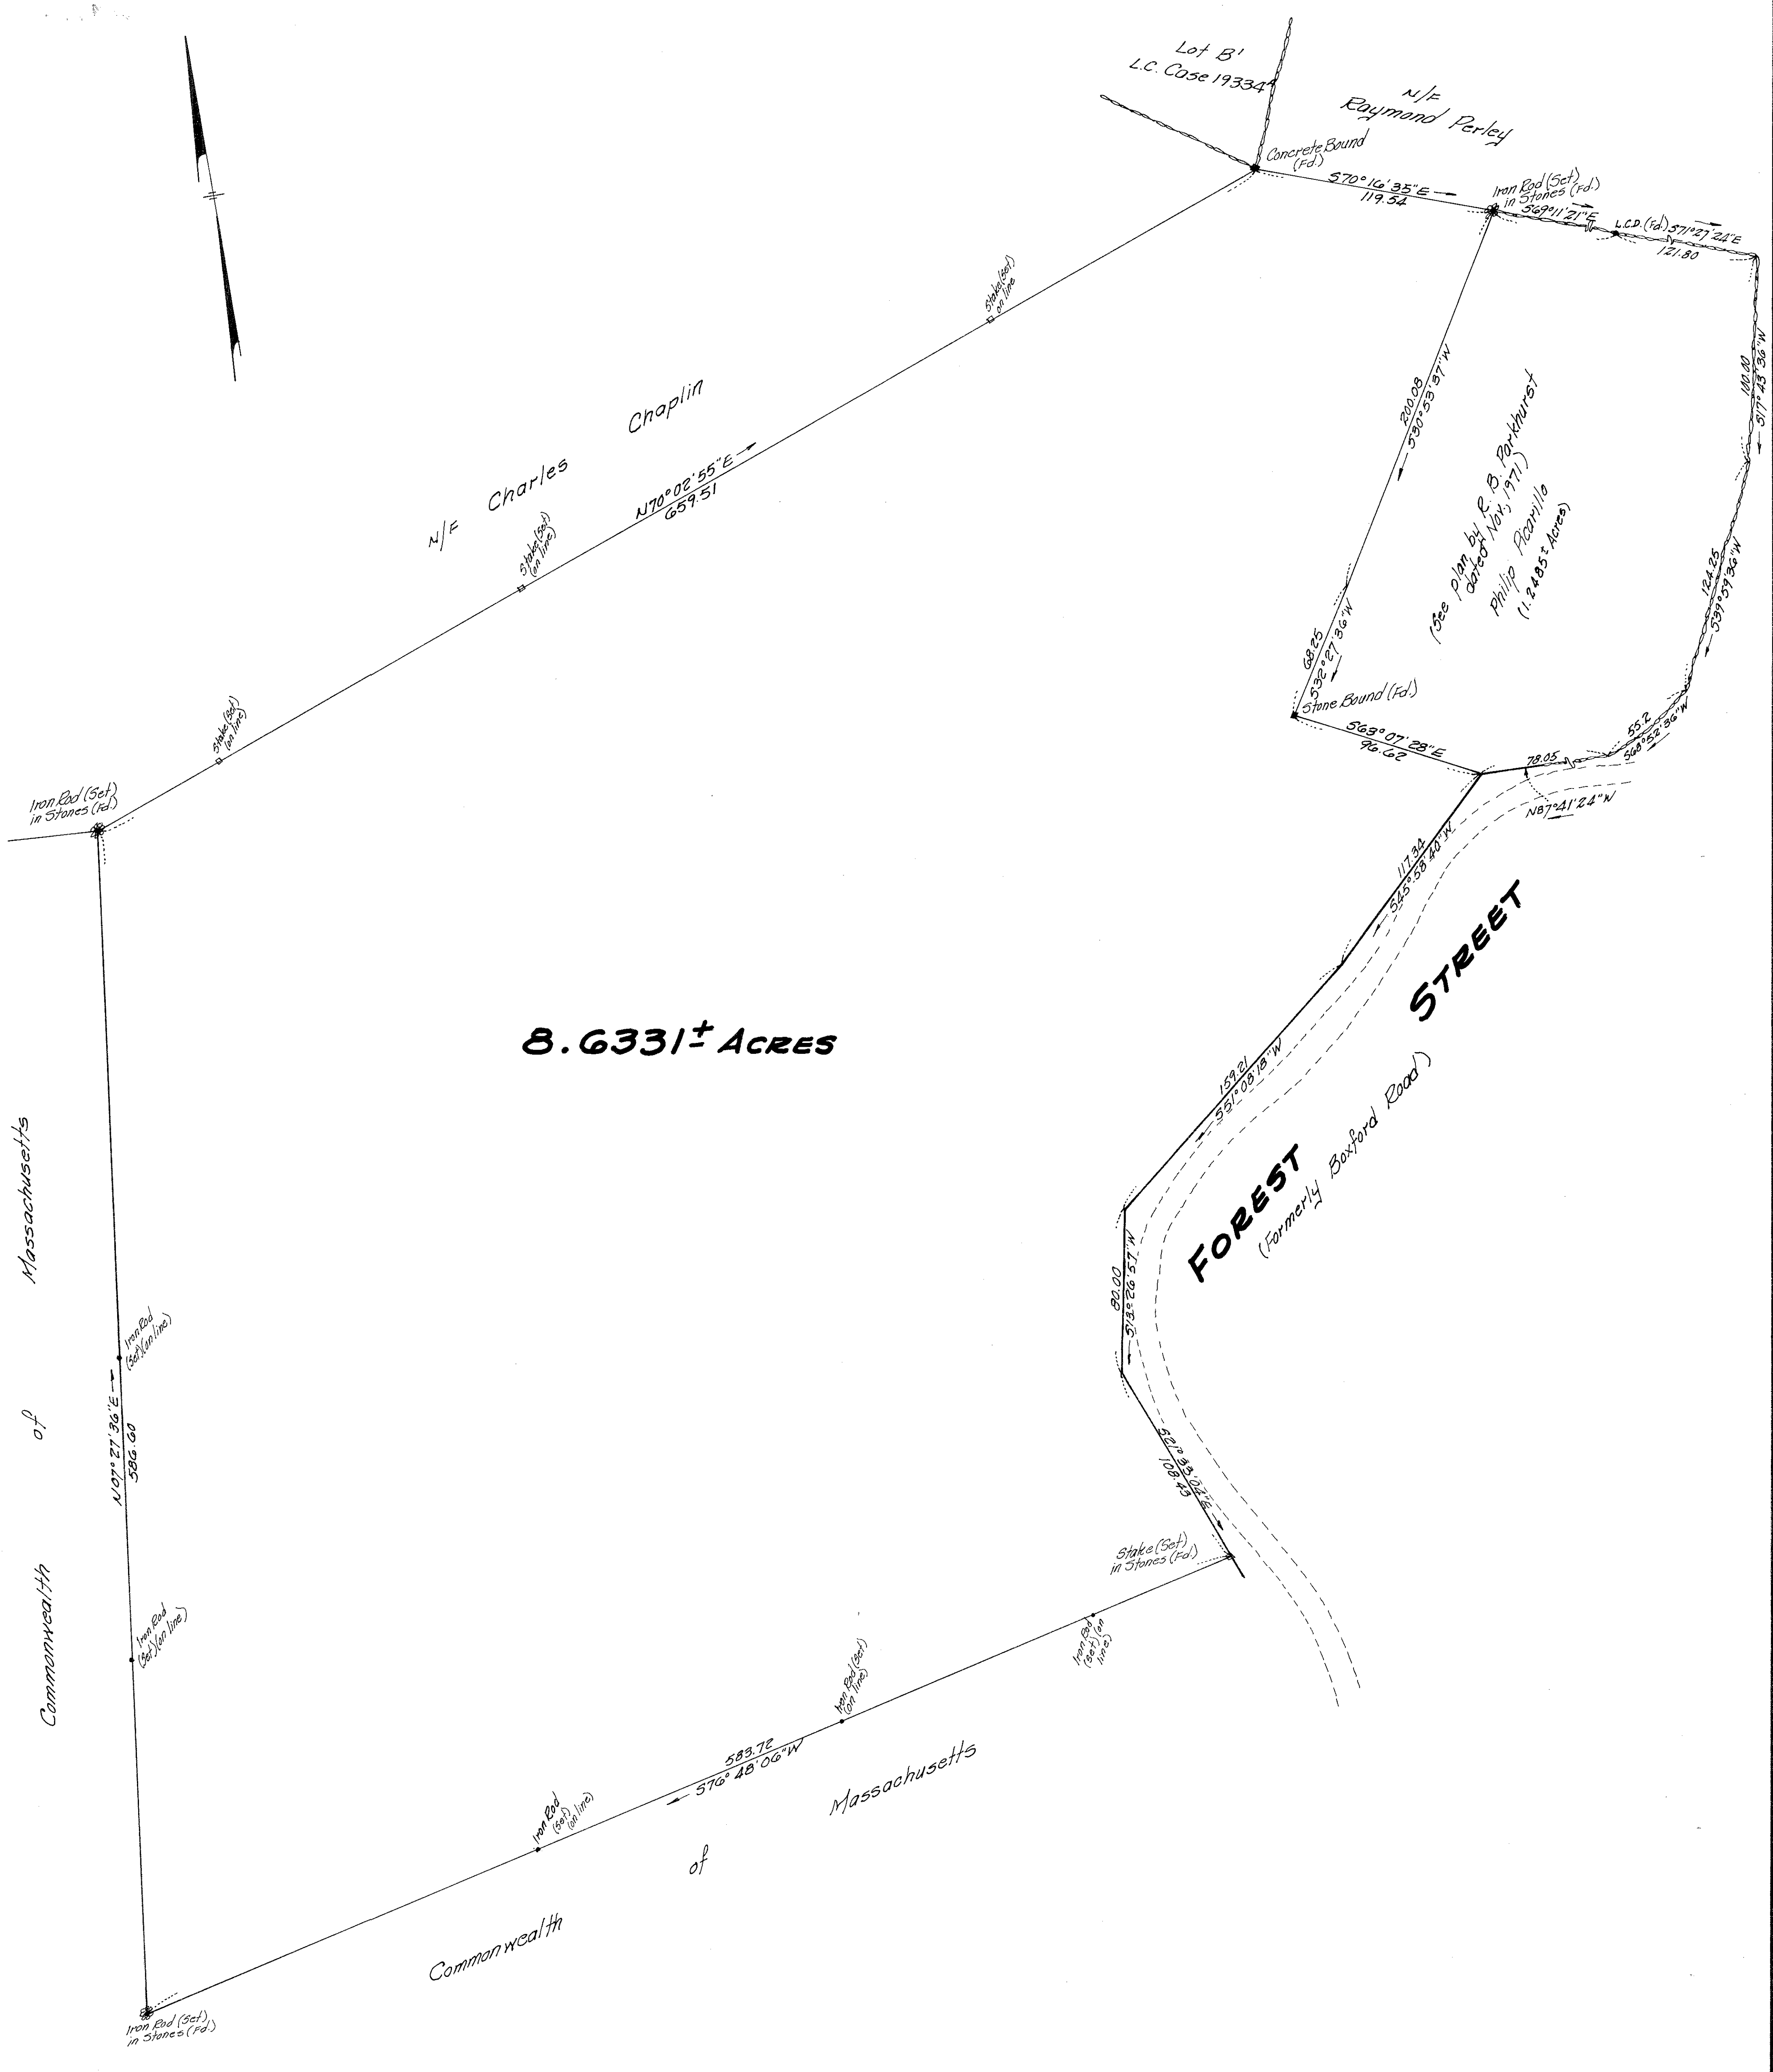

8.6331± ACRES

Massachusetts
of
Commonwealth

Massachusetts
of
Commonwealth

I hereby certify that the property lines shown are the lines dividing existing ownerships and the lines of streets and ways shown are those of public and private streets and ways already established, and I further certify that no new lines for division of existing ownership or for new ways are shown.
 Ch. 280, Acts of 1966.

19 March 1976
 Date Robert B. Edman
 Registered Land Surveyor

PLAN OF LAND
 17
NORTH ANDOVER


Prepared for
PHILIP PICARIELLO

Scale: 1" = 40' Mar. 19, 1976

ESSEX SURVEY SERVICE INC.
 47 Federal Street, Salem

FOR REGISTRY OF DEEDS USE ONLY
 Plan # 7383
 Registry of Deeds
 Northern District Essex County
 Received and recorded
 April 2, 1976 at 1:10 P.M.
 See Deed Reg. B. 1279, P. 42.
 Attest Thomas J. Burke
 Register of Deeds

I certify that this plan was prepared in accordance with the Rules and Regulations of the Registry of Deeds.
 19 March 1976
 Date Robert B. Edman
 Draftsman

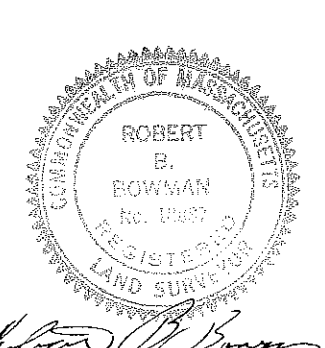

Robert B. Edman

#1282