


#7366 4310

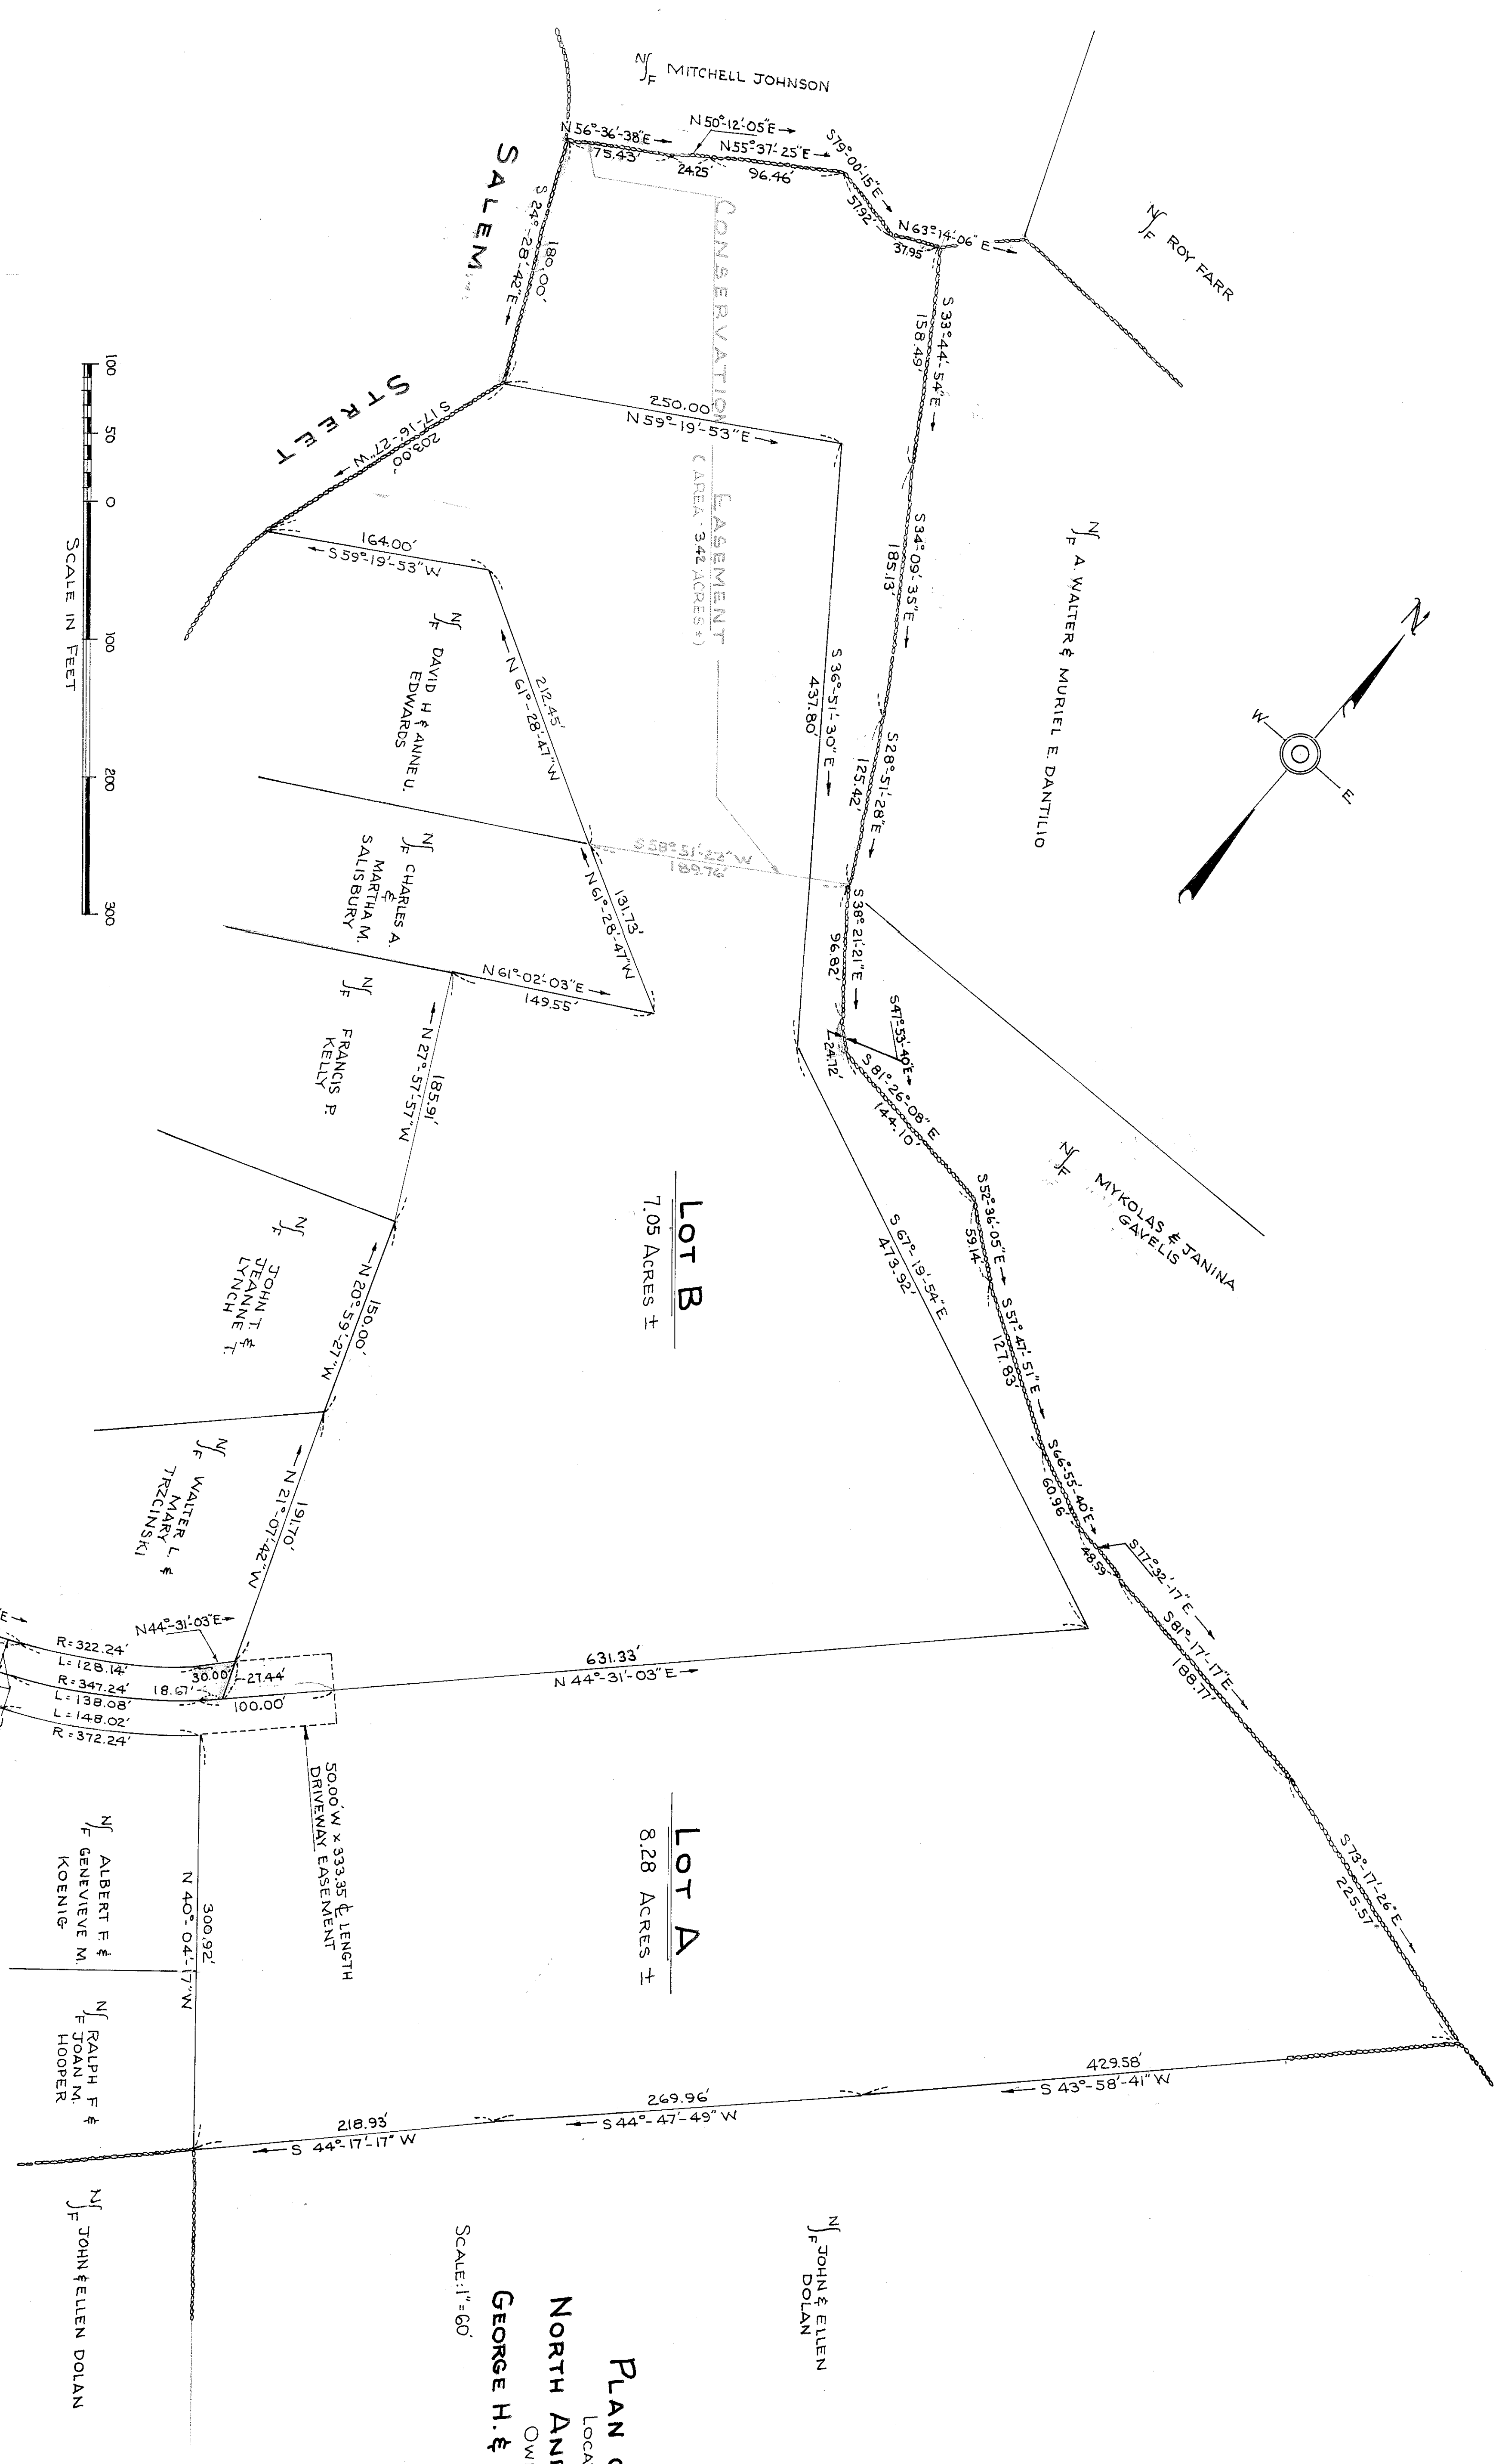

PLAN OF LAND
LOCATED IN
NORTH ANDOVER, MASS.
OWNED BY
GEORGE H. & WANDA H. FARR
DATE: JANUARY 29, 1976

REFER ALSO TO N.E.R.D.
PLAN NOS. 5059 & 6132

PLANNING BOARD APPROVAL UNDER SUBDIVISION
CONTROL LAW NOT REQUIRED

BY:	MEMBER	DATE
BY:	MEMBER	DATE
BY:	MEMBER	DATE
BY:	MEMBER	DATE

I CERTIFY THAT I HAVE CONFORMED WITH THE RULES & REGULATIONS OF THE REGISTERS OF DEEDS IN PREPARING THIS PLAN.
FRANK C. GELINAS
CIVIL ENGINEER

FRANK C. GELINAS & ASSOCIATES
ENGINEERS & ARCHITECTS
NORTH ANDOVER OFFICE PARK
NORTH ANDOVER, MA. 01845

Surveyed, March 1, 1976
at 9:32 A.M.
Reed & Embury Inc.
No. 100 Reg. of Deeds
See Reed No. 6177 & 51
Plan # 7366
Attest: *Thompson*
Regy.