


Easement in Land
NORTHANDOVER, MASS
 Boston and Maine Railroad
 to Inhabitants of Town
 of North Andover.
E.D. Chaffin Professional Estate Engr.
 Scale 1 in = 100 ft June 1923

A TRUE COPY. ATTEST; *H. J. Russell, C.E.*
 Jan. 10, 1925.

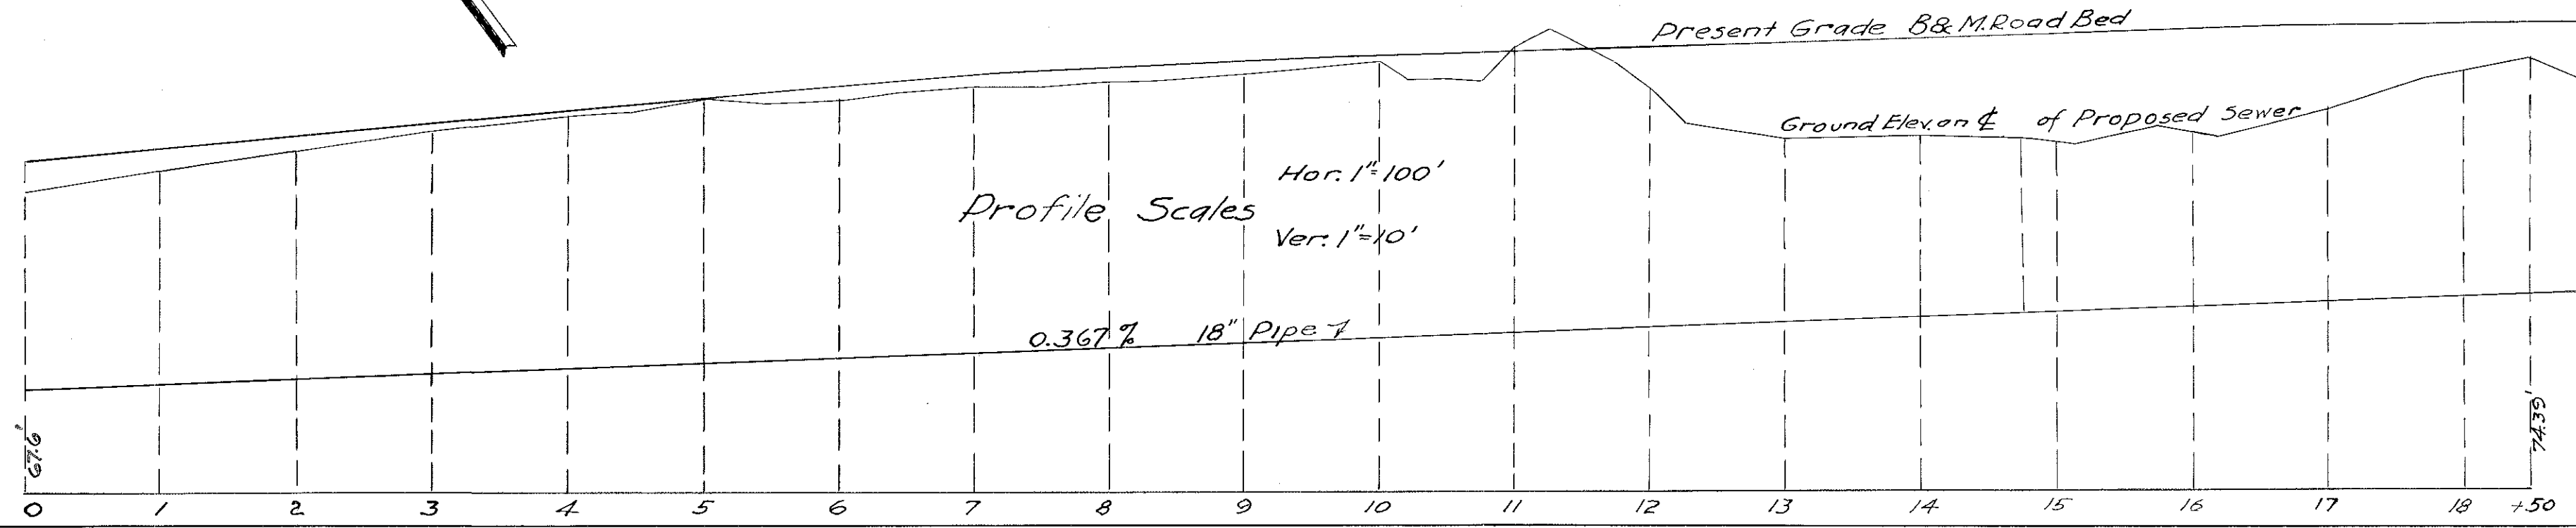

John W. Washburn
 520
 11
 17
 10
 1923
 NORTH DISTRICT OF MASS.
 REGISTERED PROFESSIONAL ENGINEER

