



PLAN OF LAND
IN
NORTH ANDOVER, MASS.

SCALE 40 FEET TO AN INCH- JUNE 5, 1972

ROBERT E. ANDERSON INC.

REG. PROFESSIONAL ENGINEER
REG. LAND SURVEYOR
178 PARK STREET
NORTH READING, MASS.

OWNER: FARO FAMILY TRUST

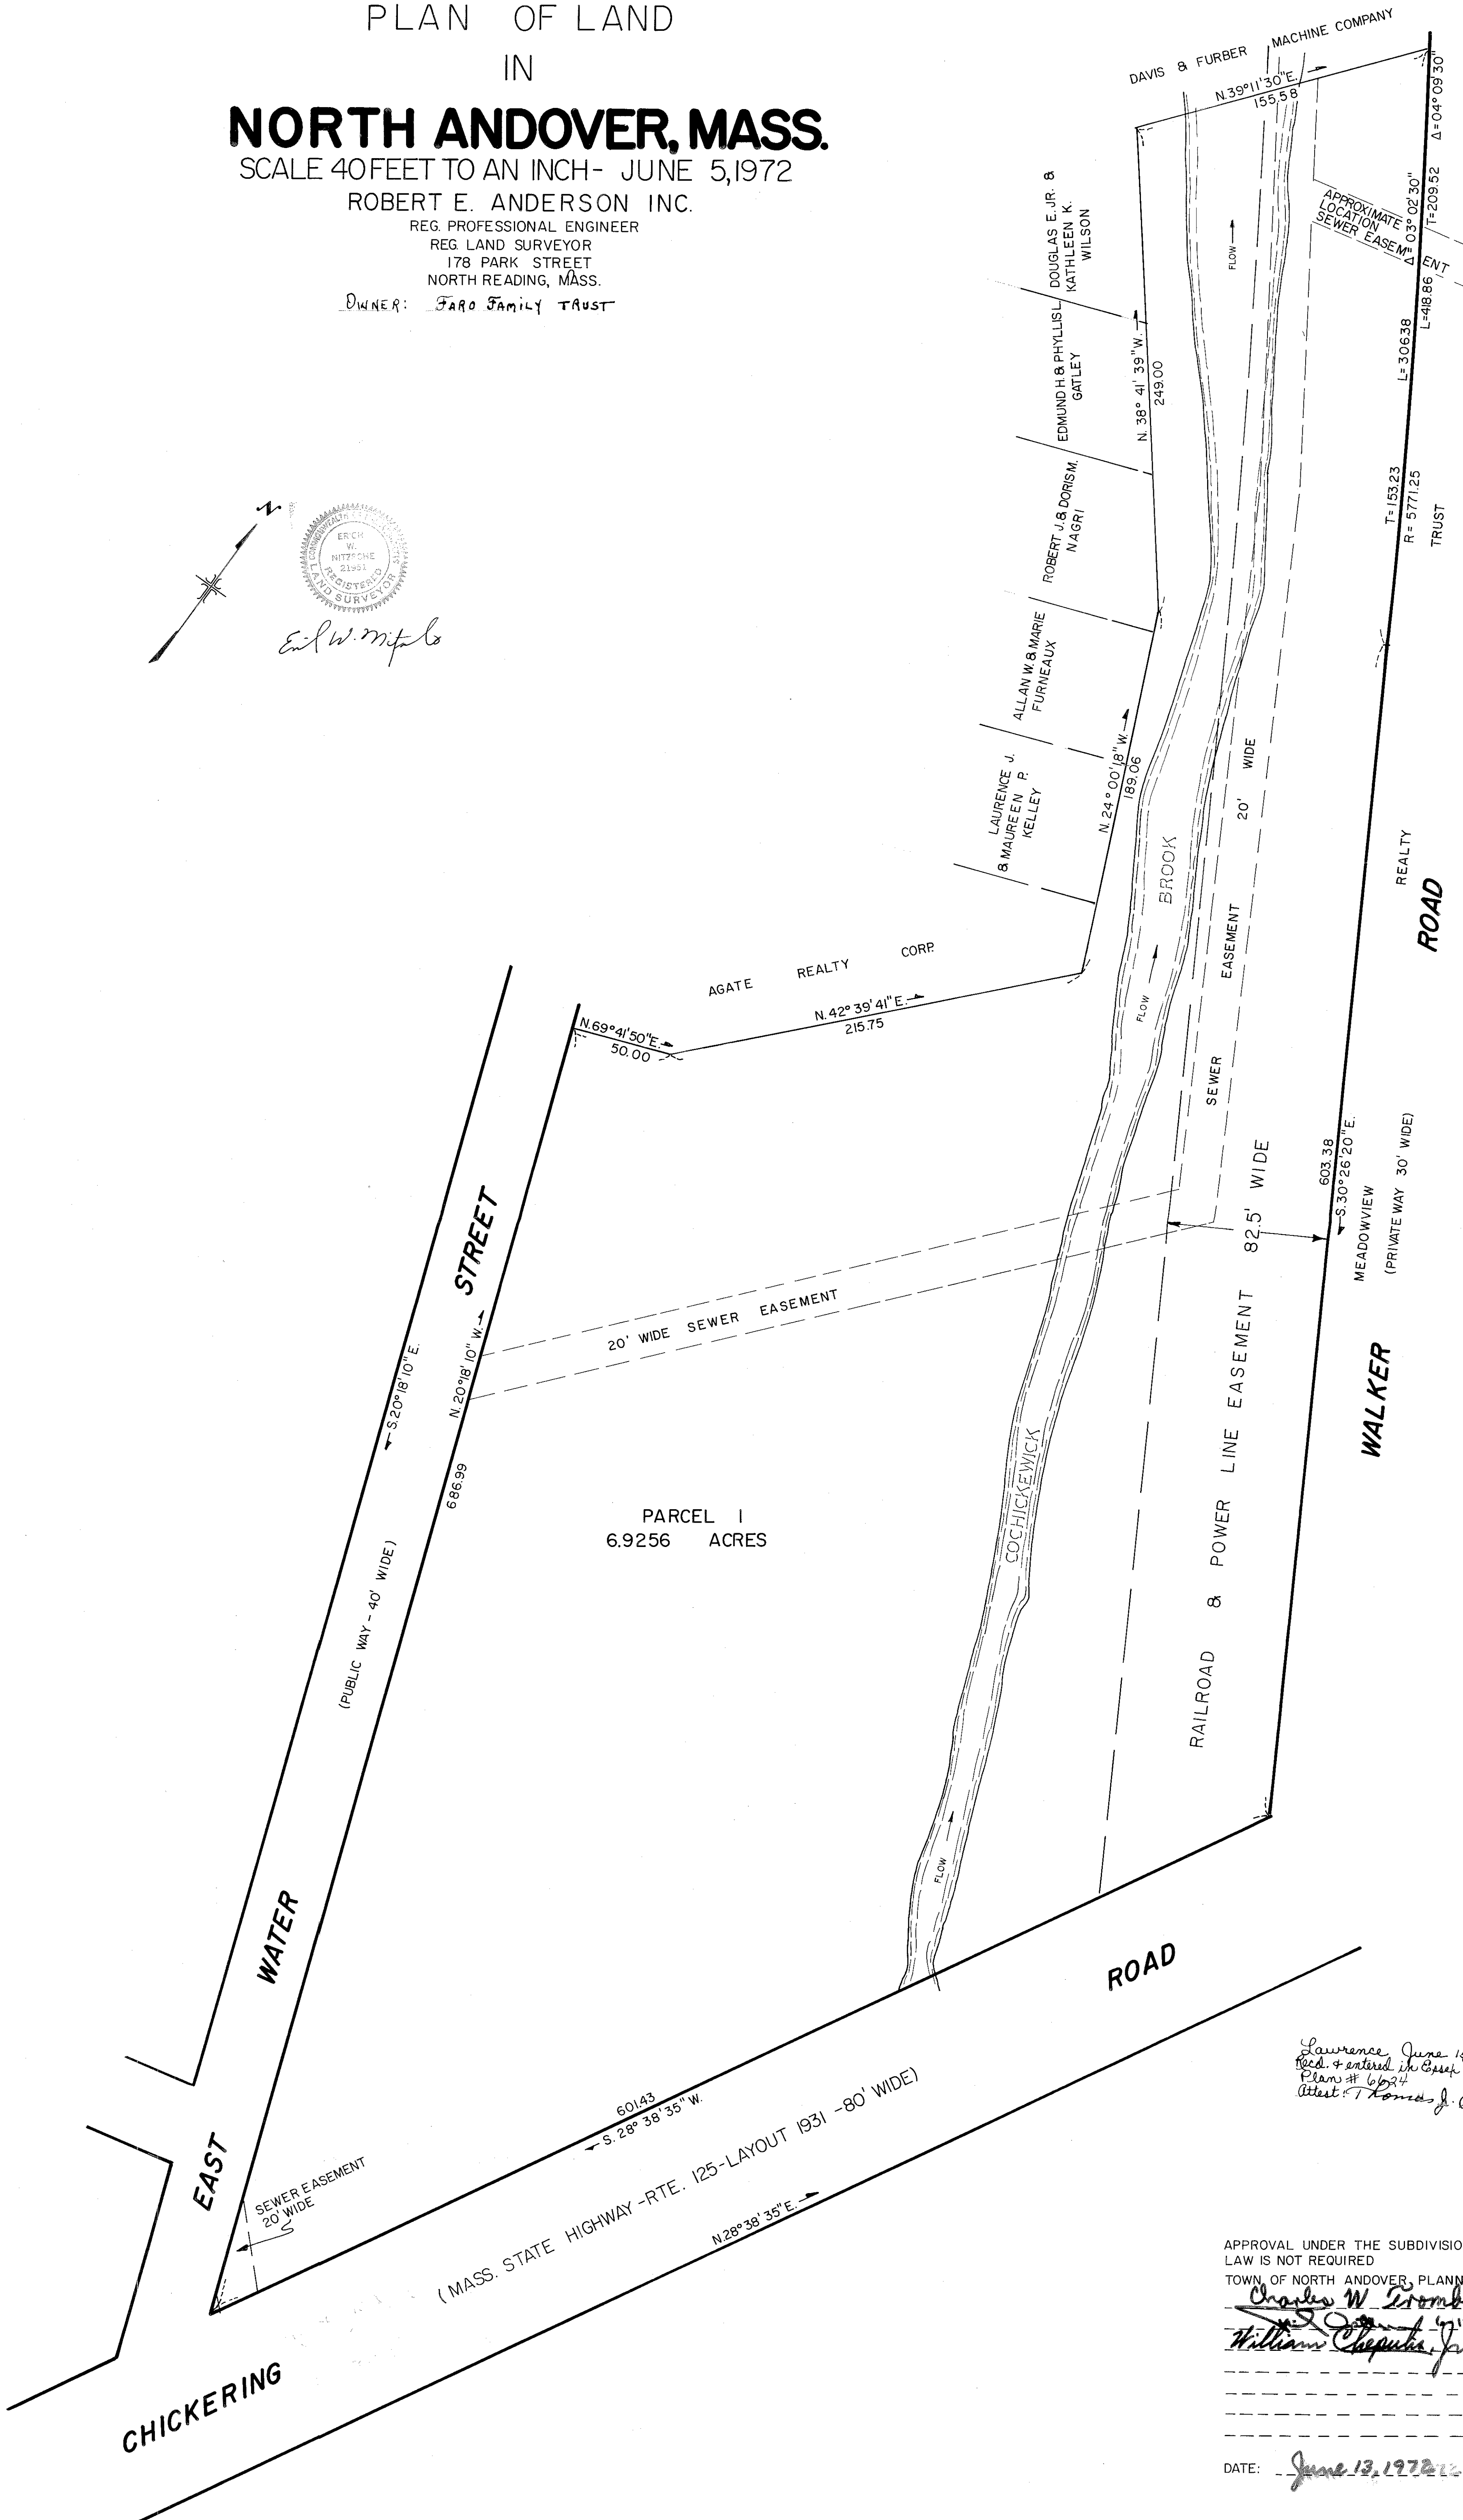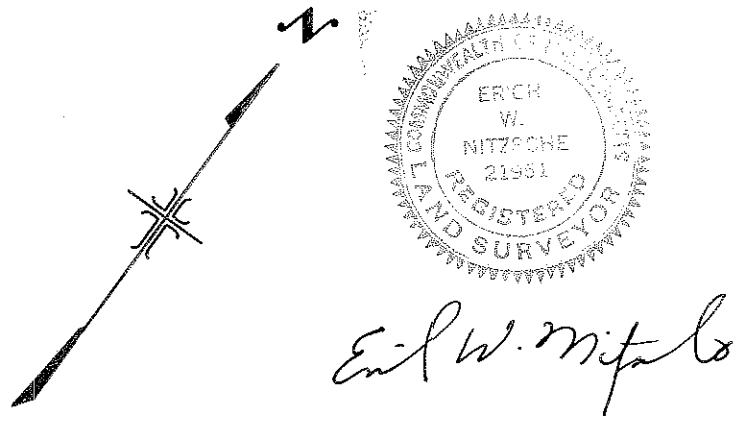

Lawrence June 15, 1972 at 12:30 P.M.
Recd. & entered in Book No. Dist. Reg. of Deeds
Plan # 6024
Attest: Thomas J. Burke Reg.

APPROVAL UNDER THE SUBDIVISION CONTROL
LAW IS NOT REQUIRED
TOWN OF NORTH ANDOVER, PLANNING BOARD
Charles W. Cromley, Jr.
William Chepucha, Jr.

DATE: June 13, 1972

1994

1994