



PTSD#


PROPERTY LINE PLAN
 LAND IN
NORTH ANDOVER, MASS.
 AS SURVEYED FOR
TOWN OF NORTH ANDOVER
 SCHOOL DEPARTMENT
 SCALE 1"=100' JULY 1970

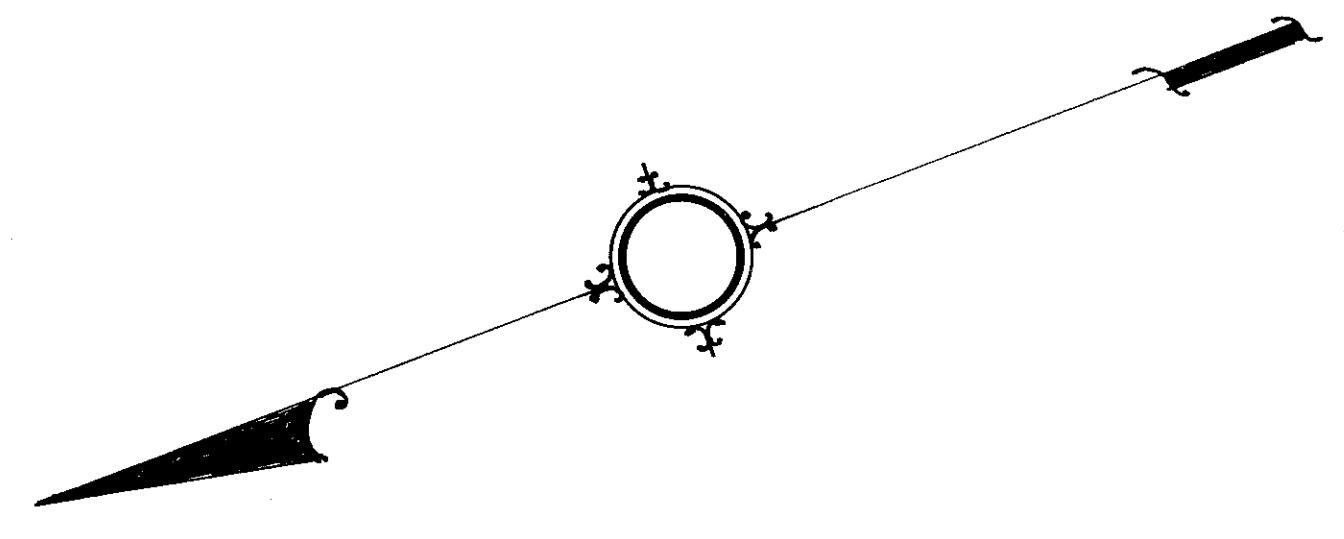

Lawrence Oct. 21, 1970 at 11:45 a.m.
 Recd & entered in Case No. Dist. Reg. of Deeds
 Plan # 6279
 Attest *Joseph P. Buckley* Regr.

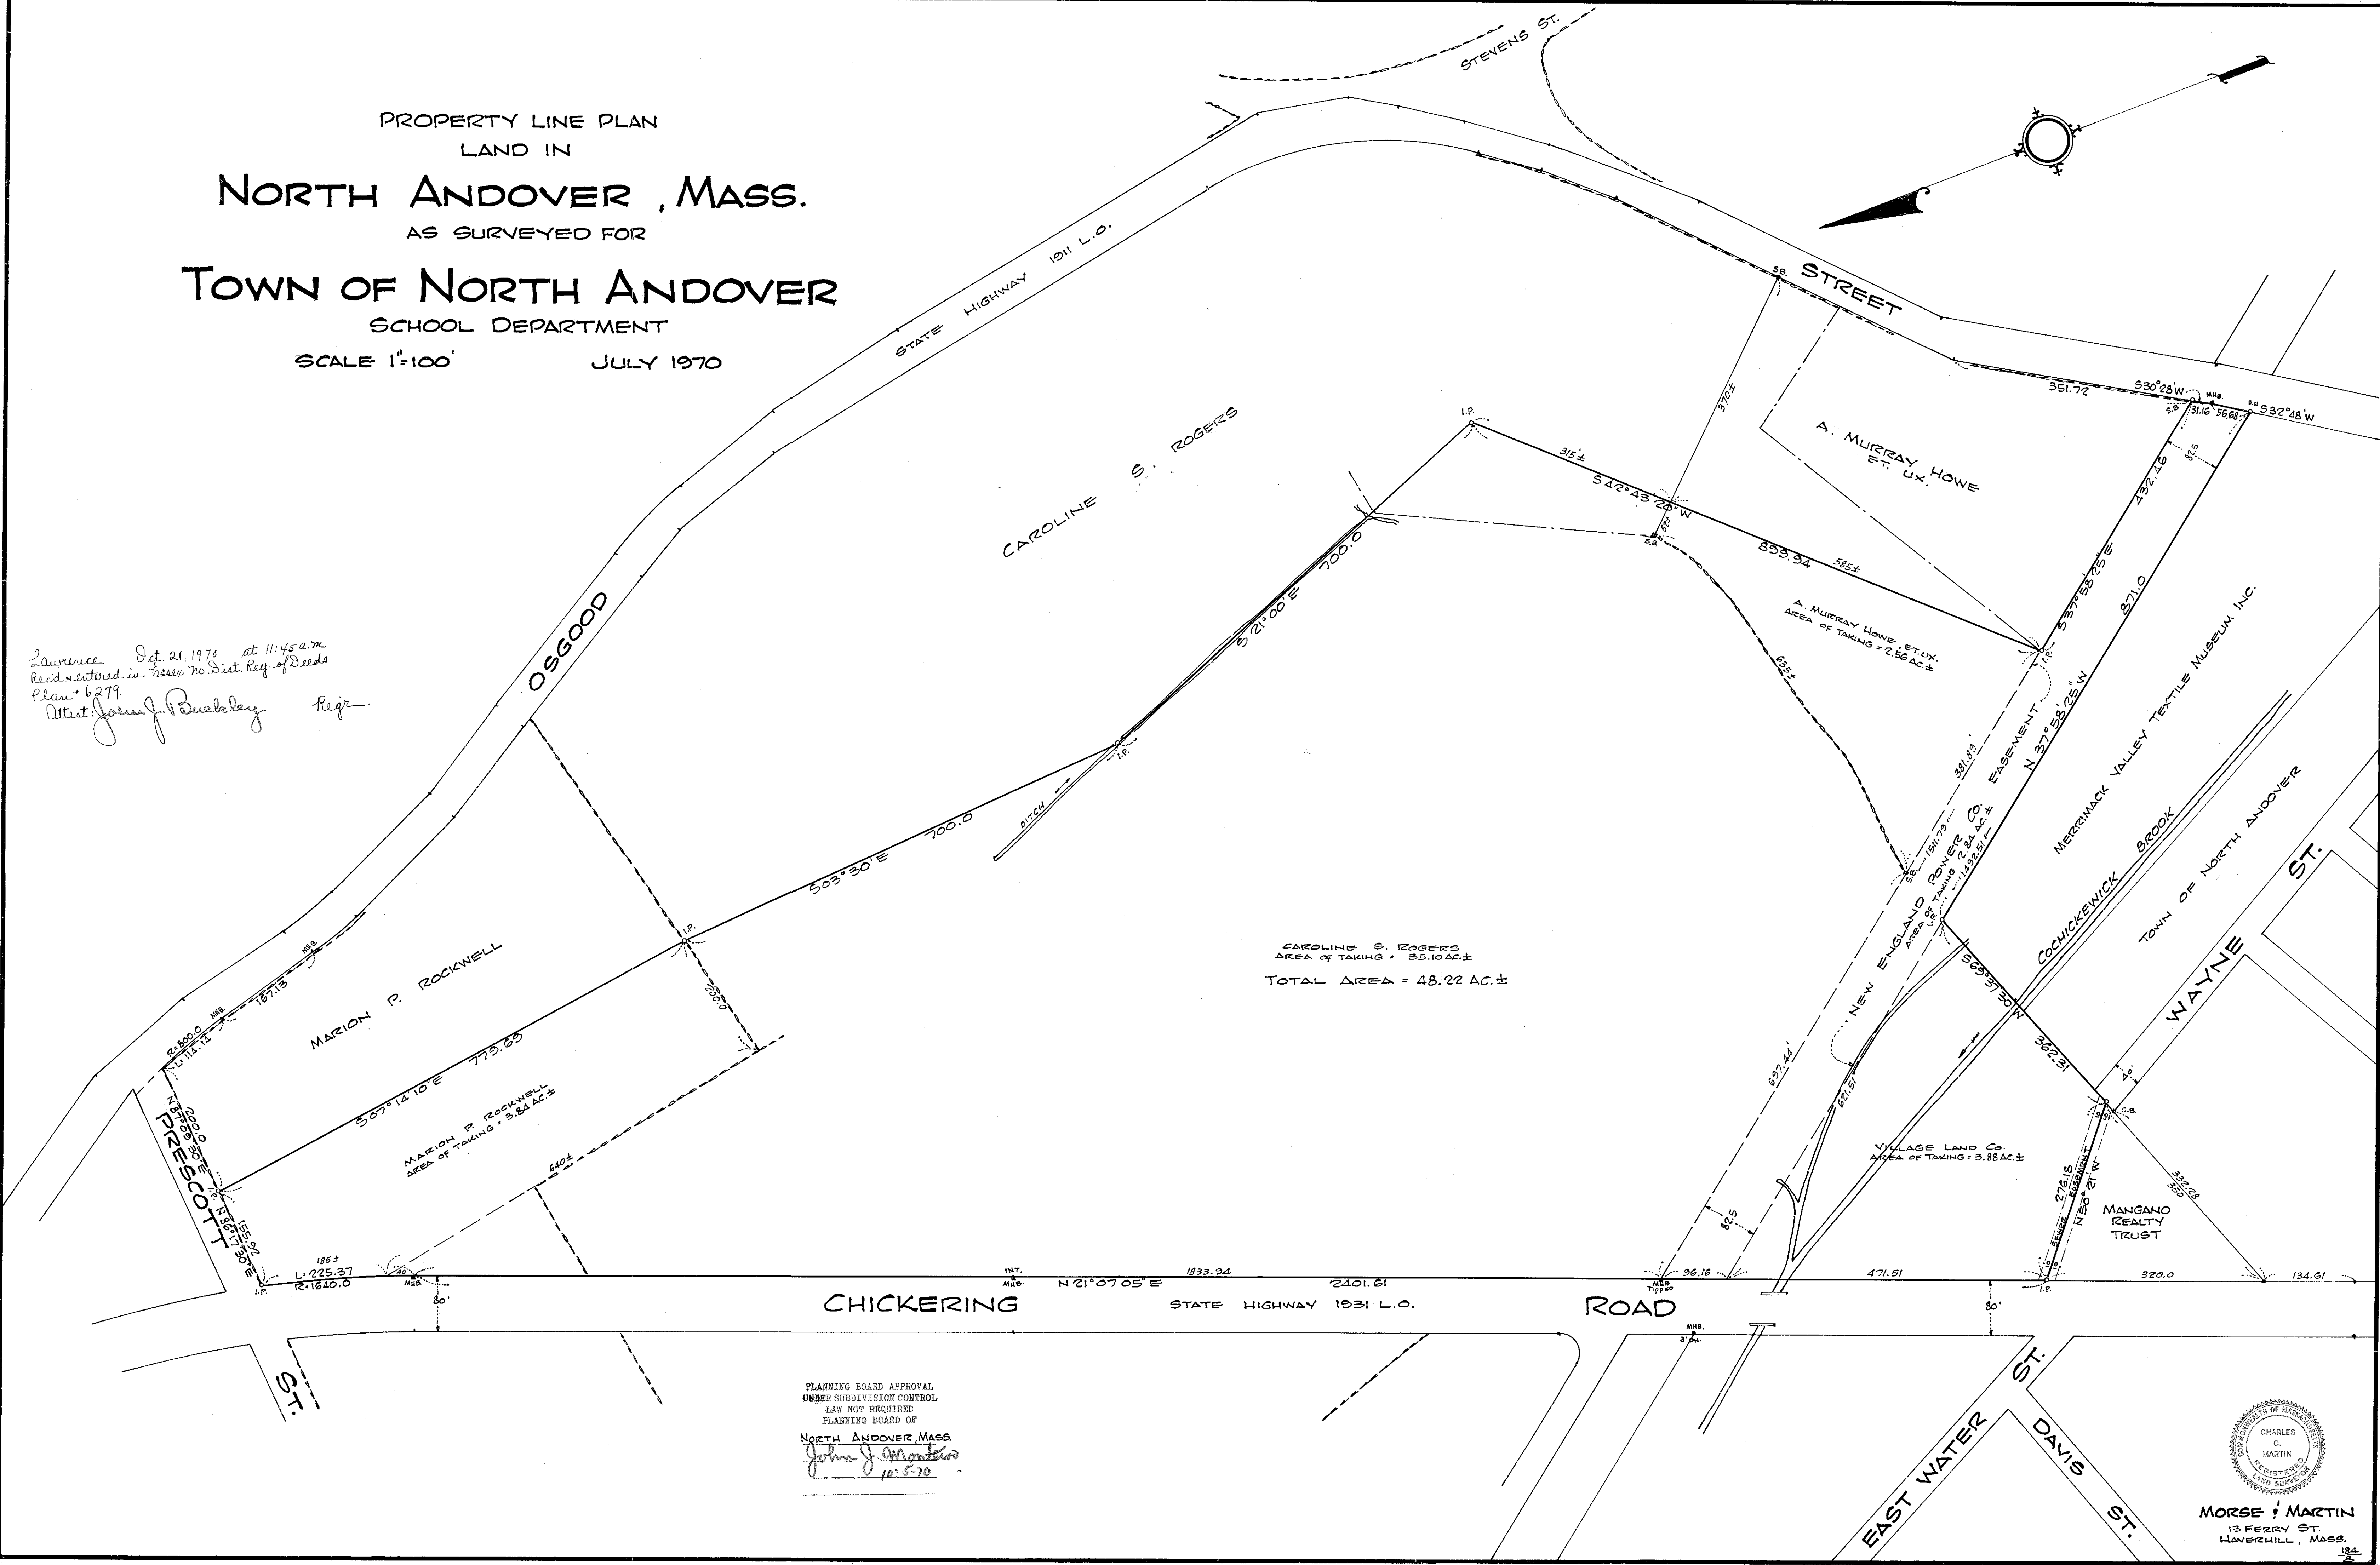

PLANNING BOARD APPROVAL
 UNDER SUBDIVISION CONTROL
 LAW NOT REQUIRED
 PLANNING BOARD OF
 NORTH ANDOVER, MASS.
John J. Mentore
 10-5-70

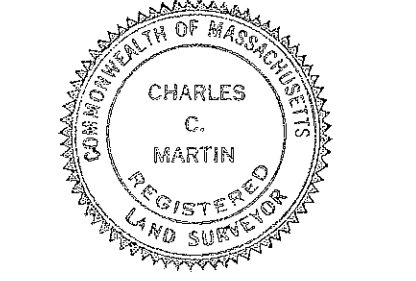

MORSE & MARTIN
 13 FERRY ST.
 LAVERHILL, MASS.

#9516