


BOSTON & MAINE R. R.

ST. OSGOOD

HARKAWAY RD.

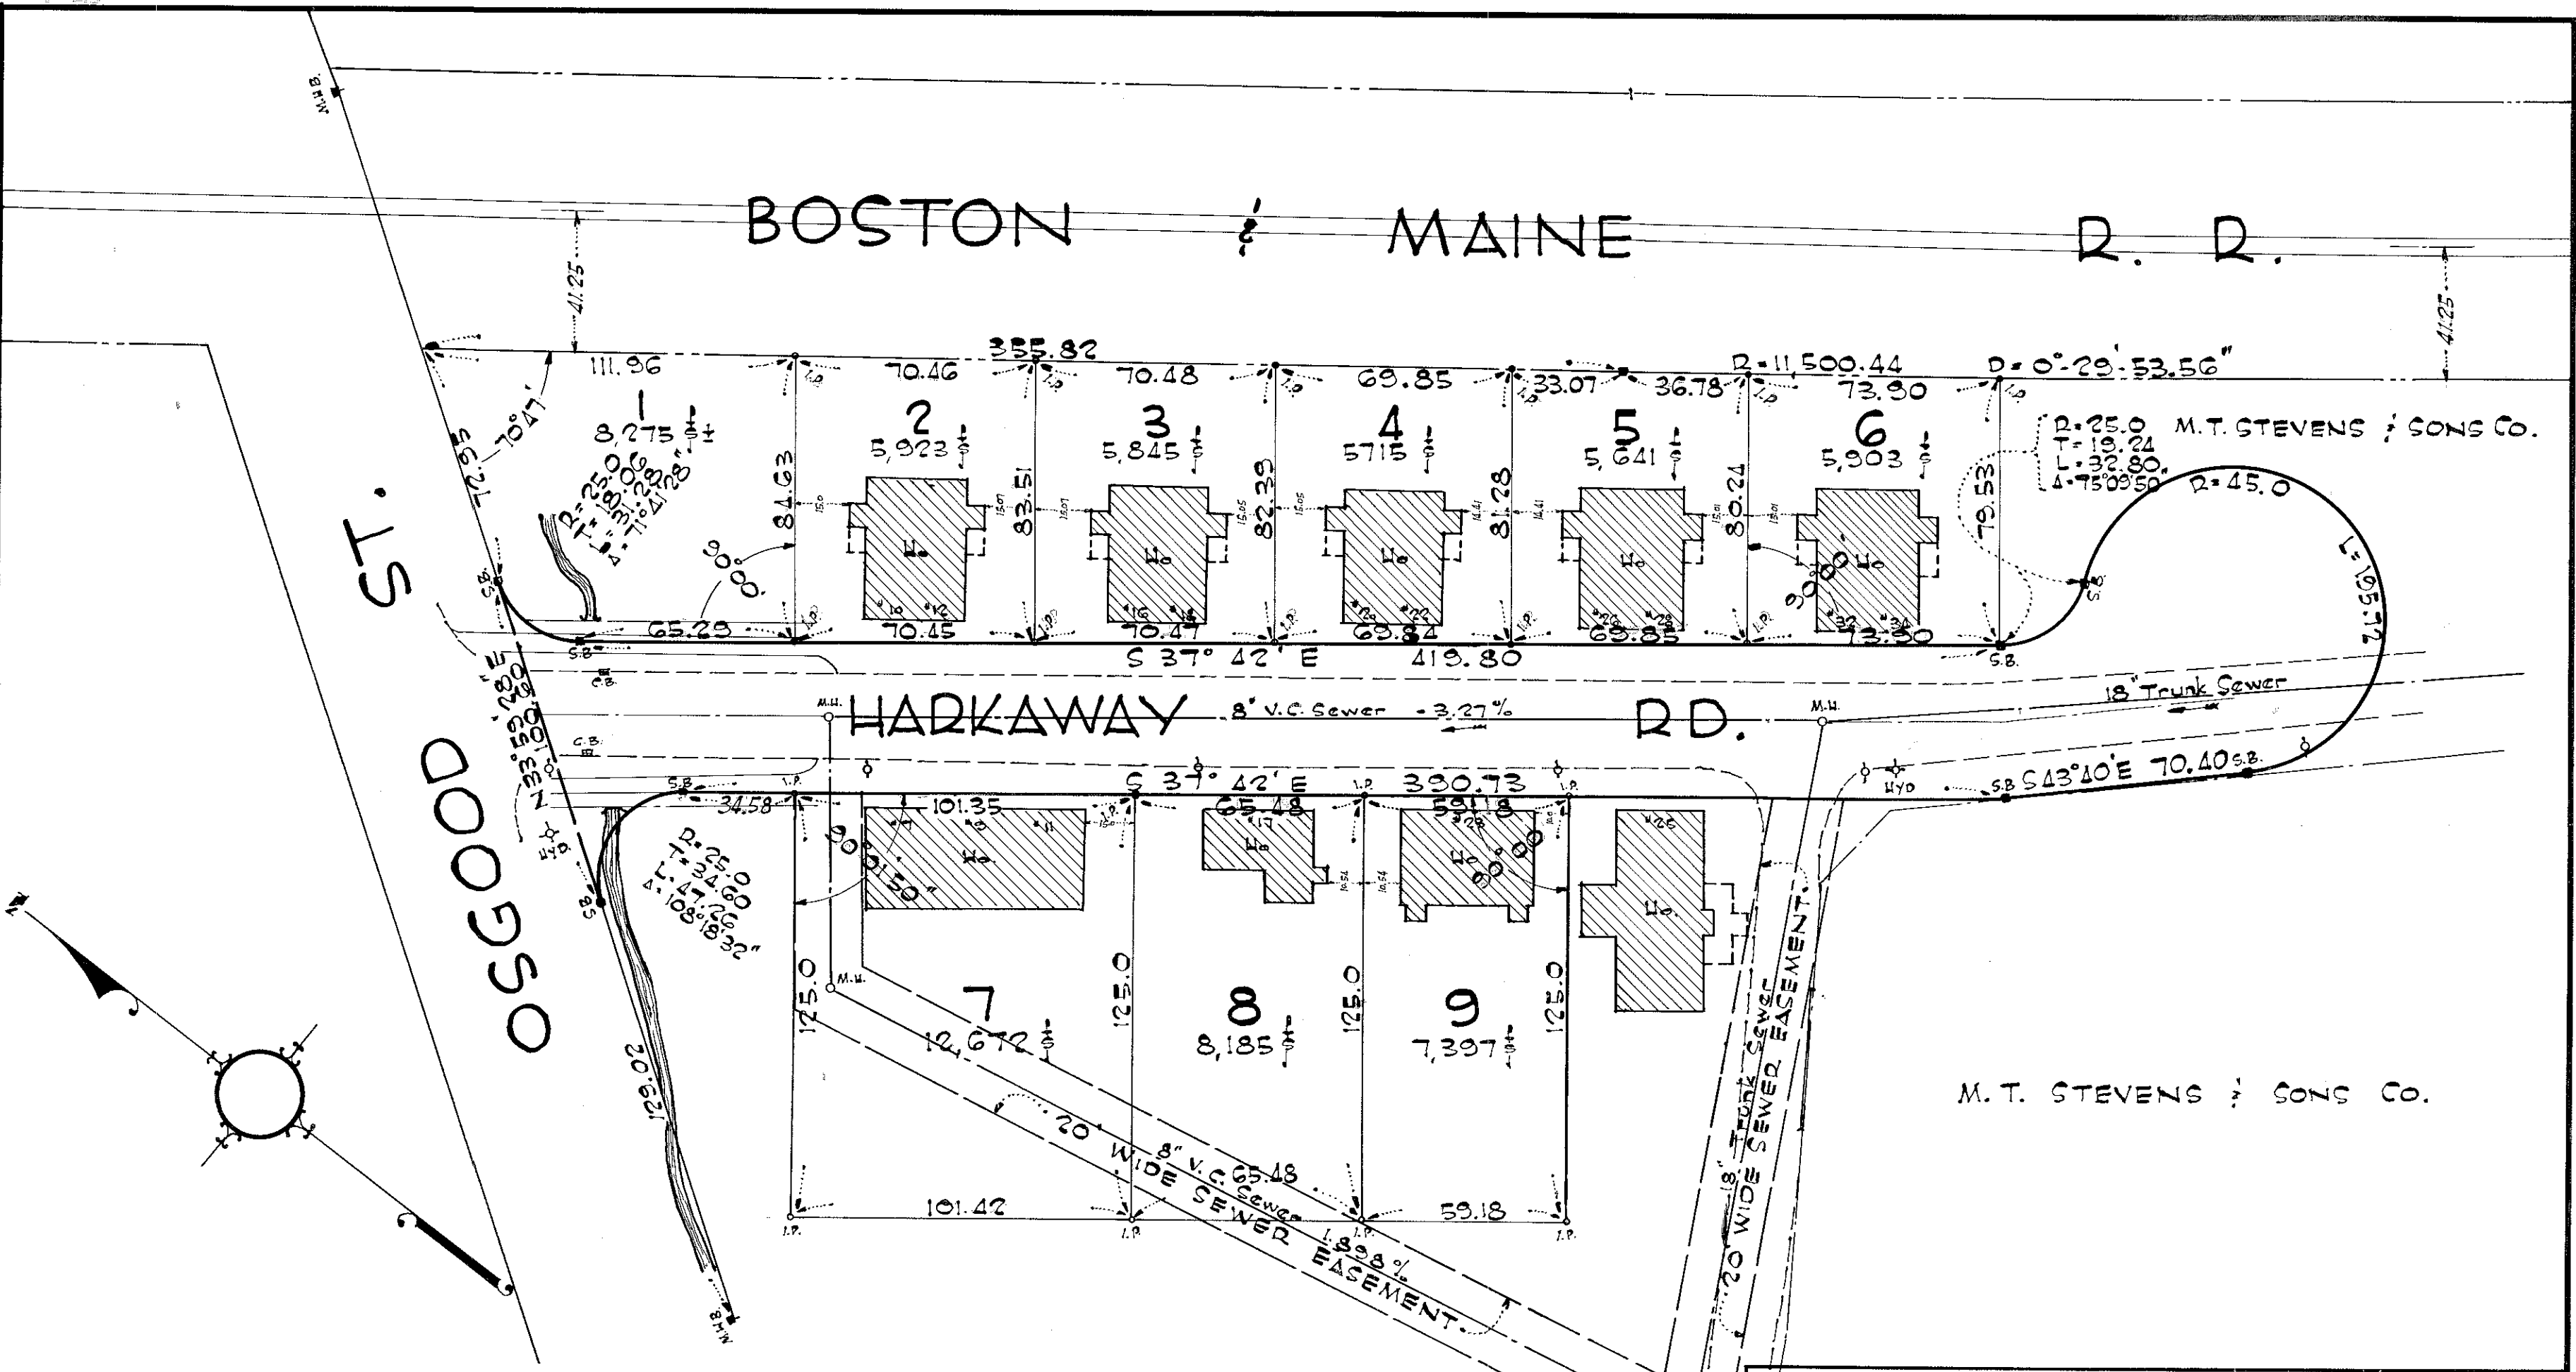

M. T. STEVENS & SONS CO.

M. T. STEVENS & SONS CO.

PLAN OF LOTS ON
HARKAWAY ROAD
NORTH ANDOVER, MASS.

ENGINEER RALPH B. BRASSEUR OWNER M.T. STEVENS & SONS CO
 SCALE 1" = 40' ADDRESS NORTH ANDOVER MASS.
 DATE OCT. 9, 1953 NORTH ANDOVER BOARD OF APPEALS
 APPLICATION FILED *Graham & Wiffle* CHAIRMAN
 HEARING DATE *Oct. 20, 1953* SECRETARY
 PLAN APPROVED Nov. 9, 1953
Peter Piche *Henry E. Ford*

Lawrence, Nov. 23, 1953 at 1:59 P.M.
 Recd. & entered in Cases No. Dist. Reg. of Deeds
 Plans # 2759.

Attest: *G. Hudson Driver* Regr.