
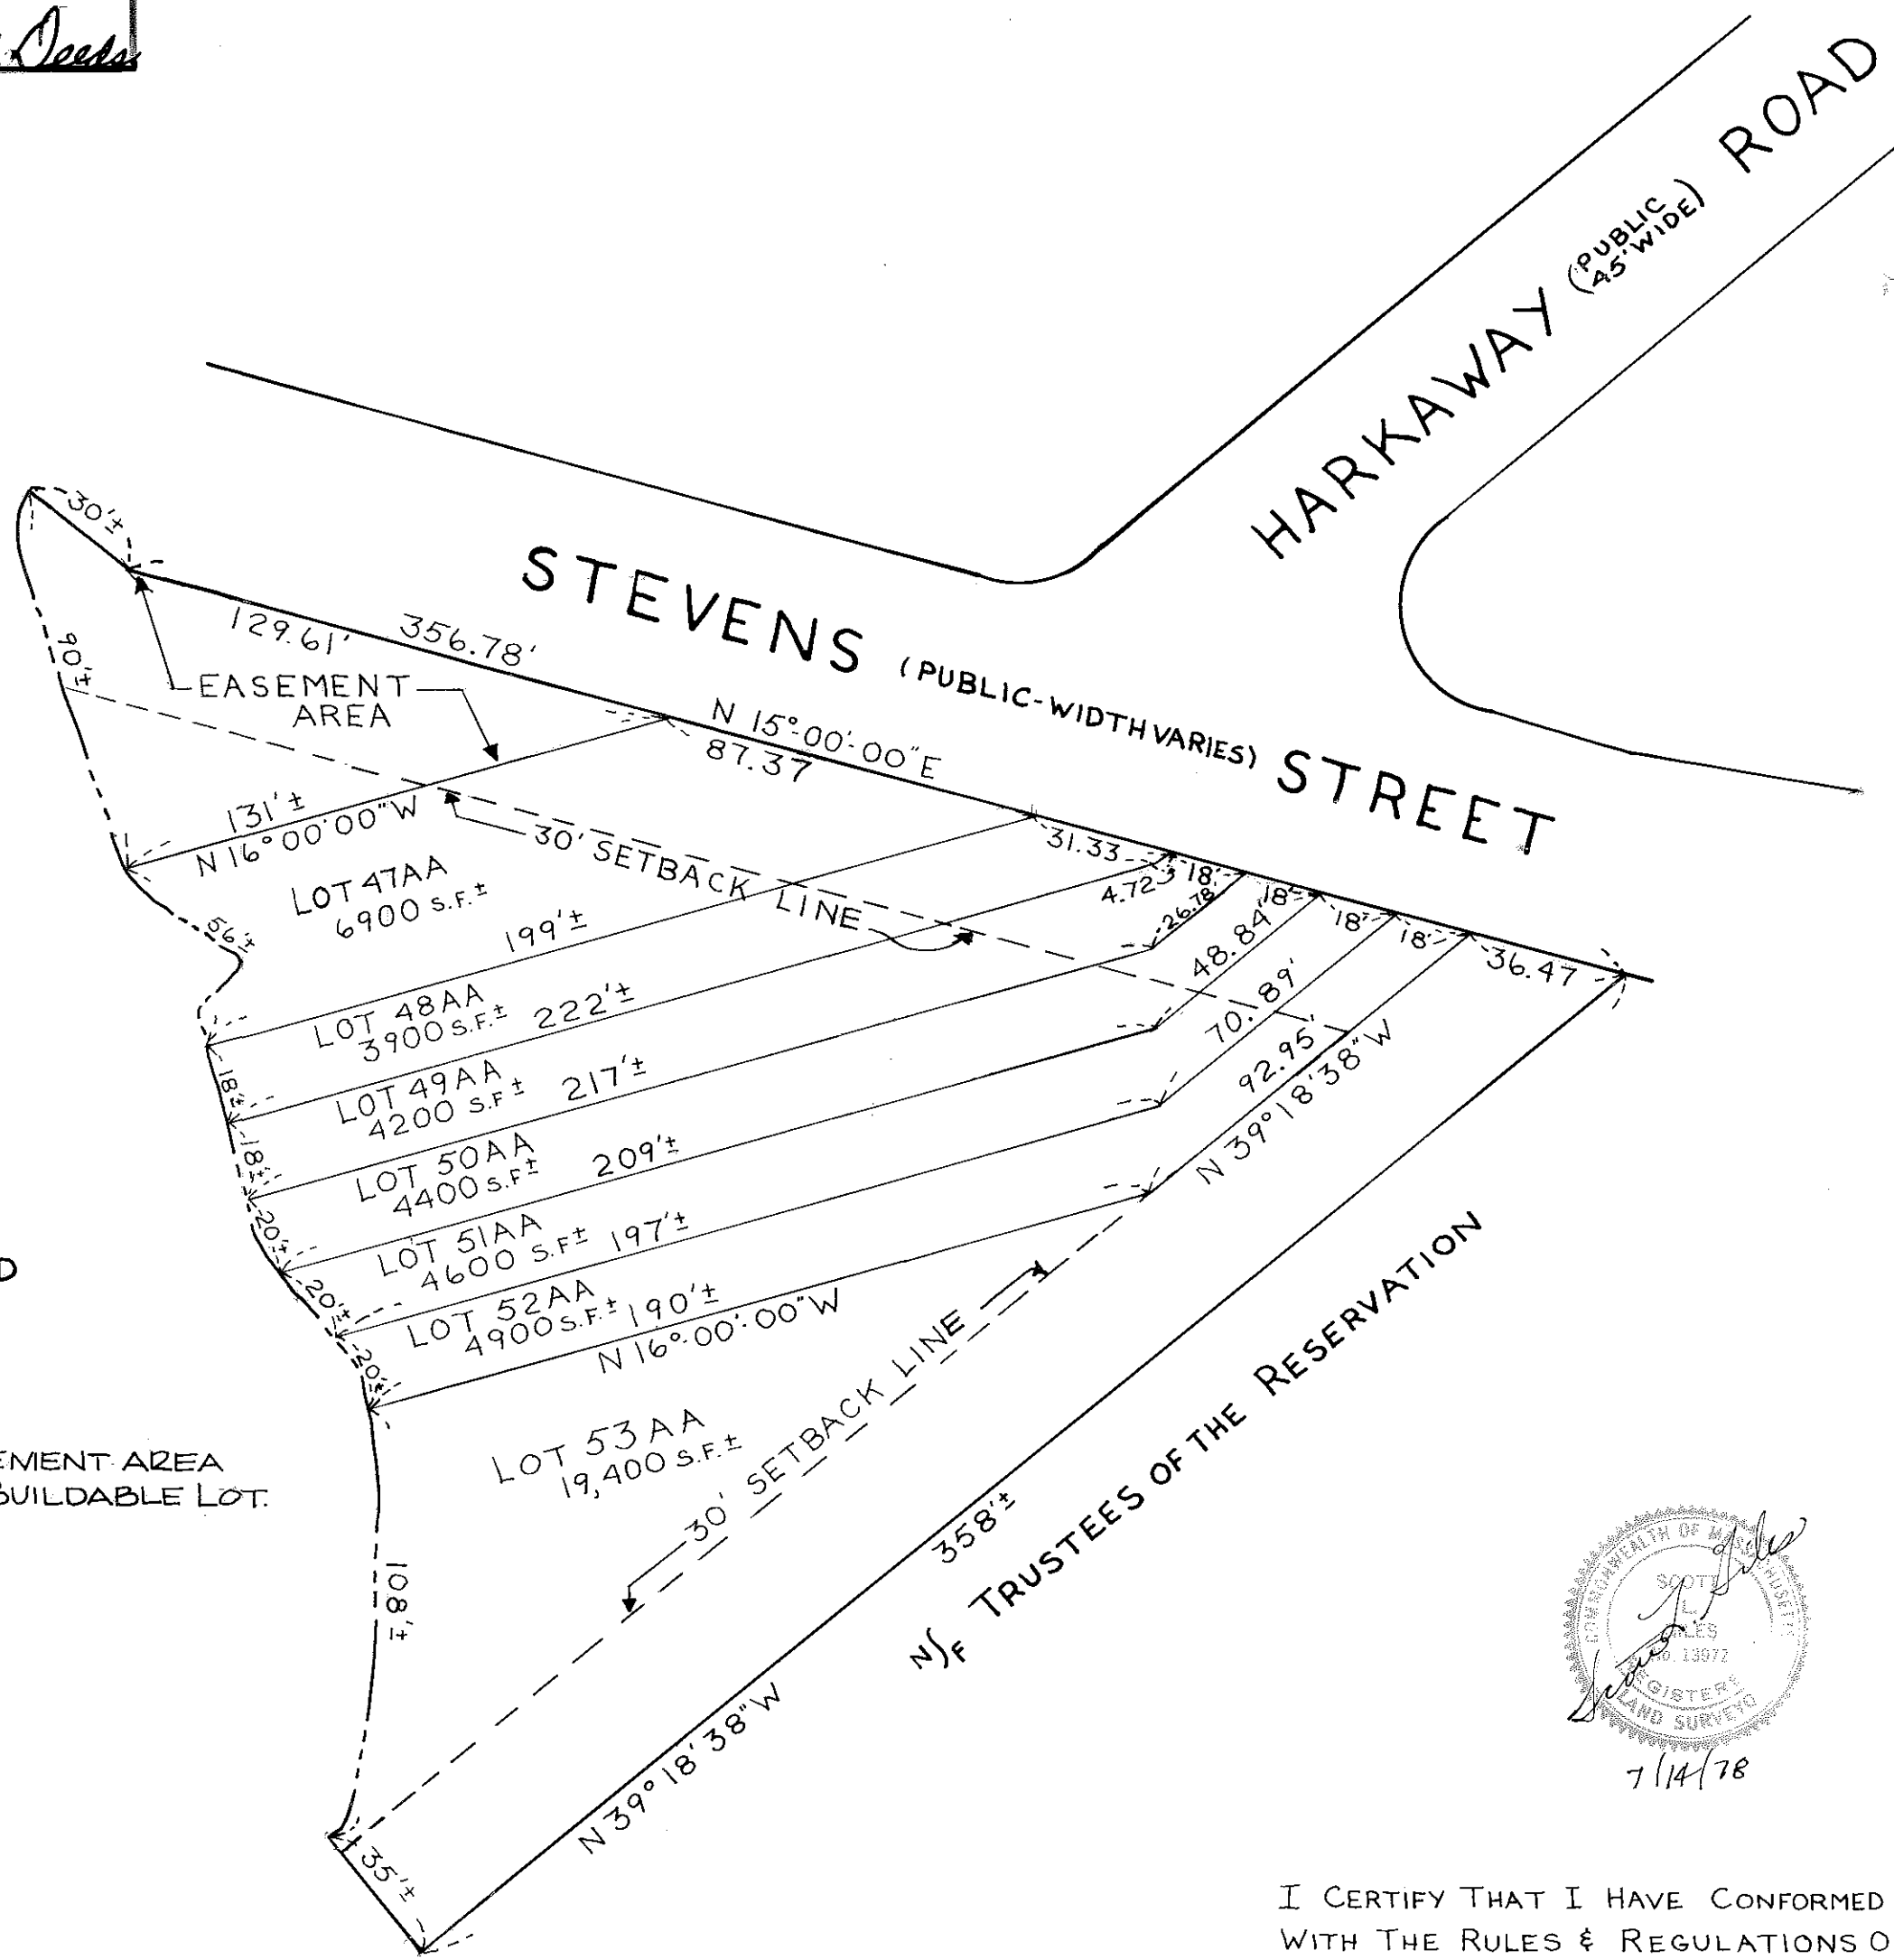


PL # 7896
 Registry of Deeds
 North District Essex County
 Received and recorded
 Aug 23, 1978 11:44 AM
 Attest Thomas J. Burke
 Registrar of Deeds

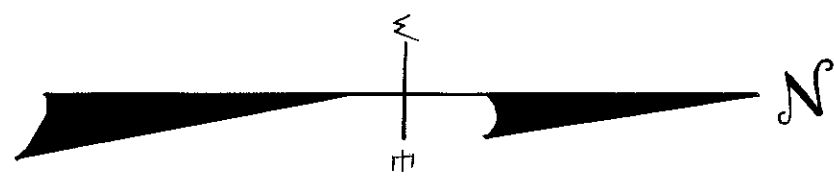


APPROVAL UNDER SUBDIVISION
 CONTROL LAW NOT REQUIRED
 NORTH ANDOVER PLANNING BOARD
 William N. Salmons 8/1/78
 CHAIRMAN DATES


NOTE: THE EASEMENT AREA
 IS NOT A BUILDABLE LOT.

REVISED PORTION
 OF
 PLAN OF LAND
 LOCATED IN
 NORTH ANDOVER MILLPOND

OWNER: MILLPOND TRUST
 SCALE 1" = 40' DATE: JULY 14, 1978

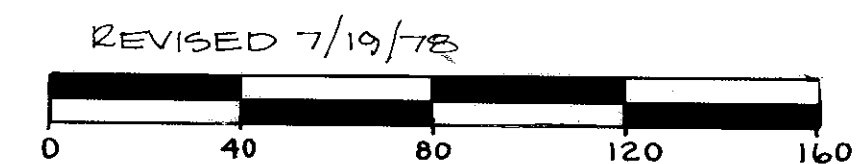

REVISED 7/19/78
 FRANK C. GELINAS & ASSOCIATES
 ENGINEERS & ARCHITECTS
 451 ANDOVER ST. NORTH ANDOVER, MA.

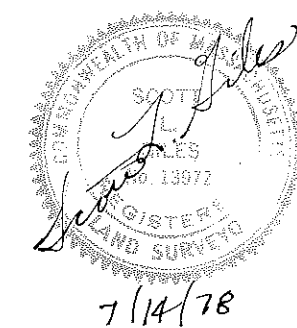

I CERTIFY THAT I HAVE CONFORMED
 WITH THE RULES & REGULATIONS OF
 THE REGISTERS OF DEEDS IN
 PREPARING THIS PLAN.

Janette E. Krull