


T-2304-

ORIGINAL		REVISIONS								
DATE	BY	REV.	DATE	DESCRIPTION	MADE	CHECKED	INSPECTED	CORRECT	APPROVED	APPROVED
DESIGNED		1								
CHECKED		2								
DRAWN		3								
CHECKED		4								
INSPECTED		5								
CORRECT		6								
APPROVED		7								
APPROVED		8								

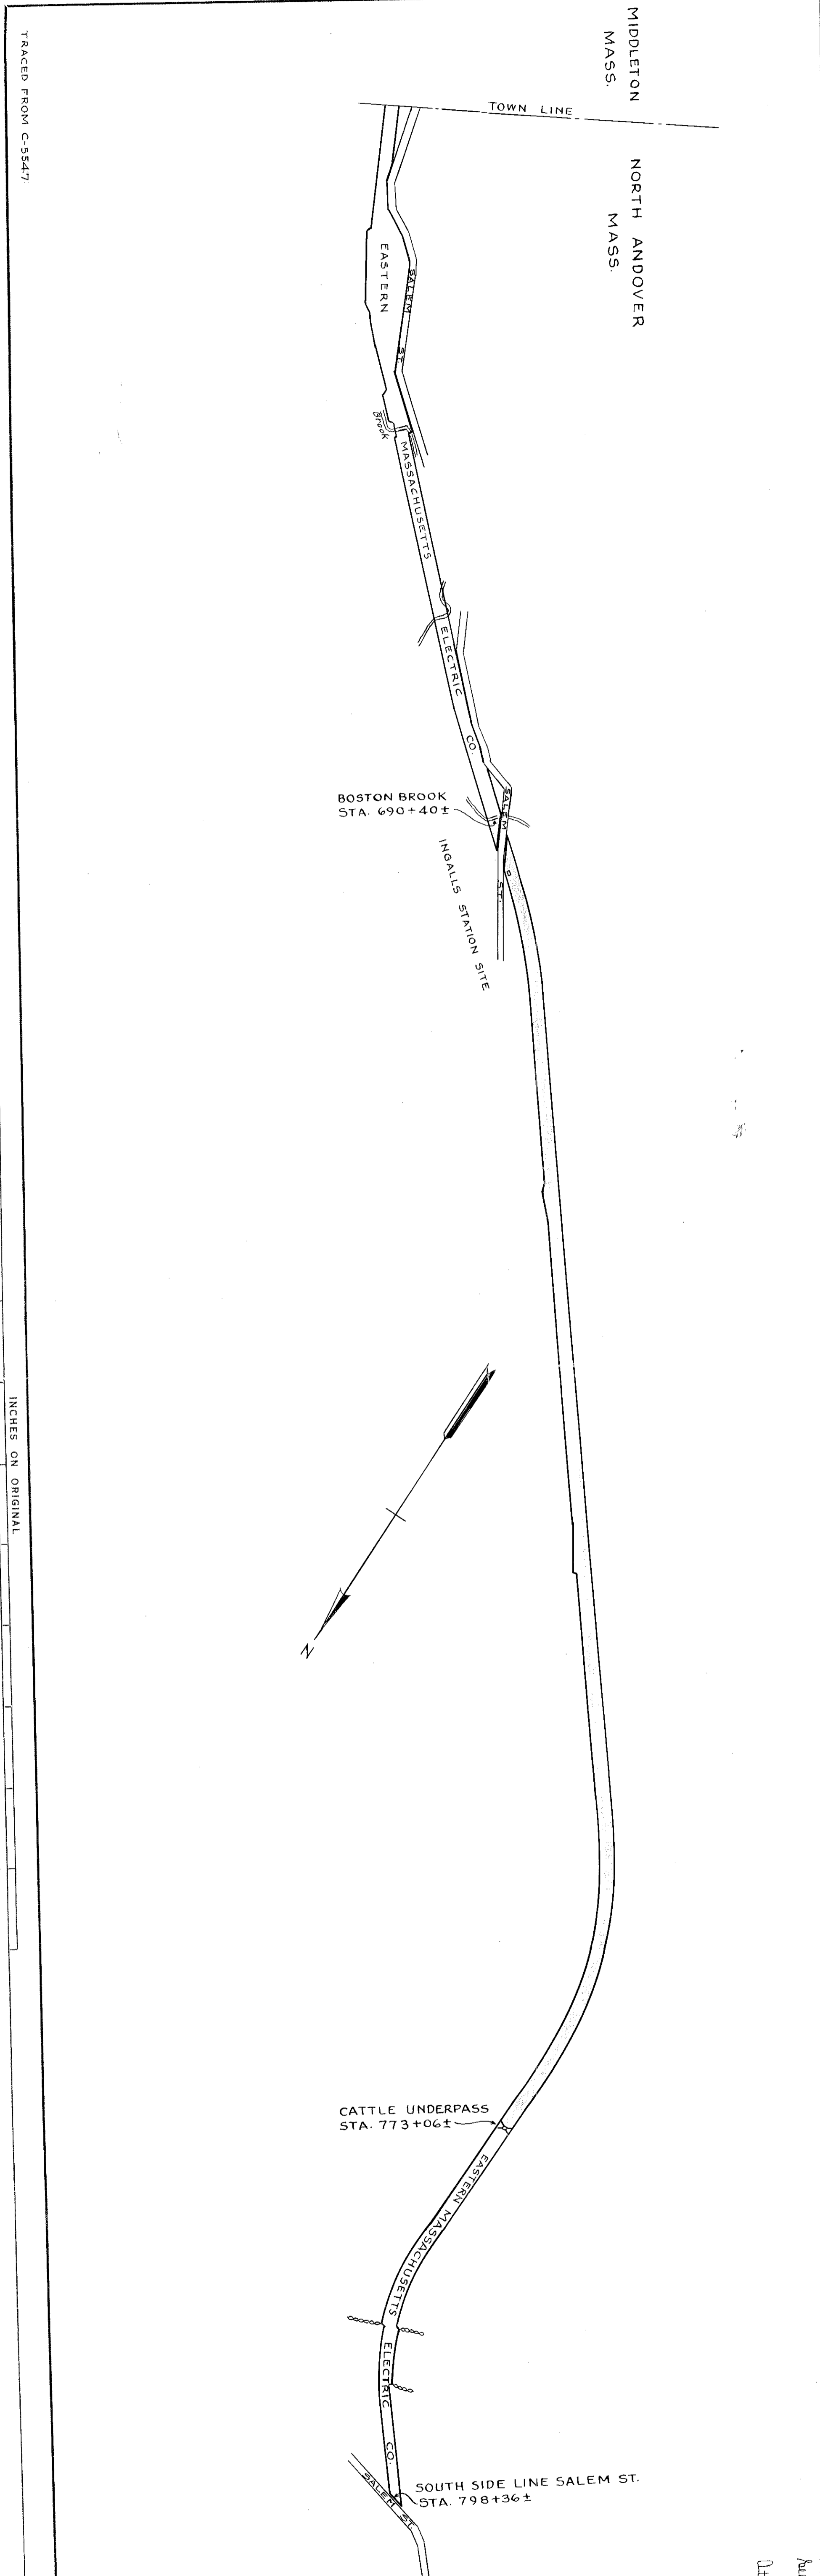

TRACED FROM C-5547

INCHES ON ORIGINAL

INCHES ON ORIGINAL

Surveyed, from 31, 1945 at 11:30 A.M.
 Rechecked and corrected in No. 1142, Survey of Middlesex
 and North Andover, P. 187, P. 187.
 Plan # 1508
 Dated: *Edward J. Travis*, Reg.

NEW ENGLAND POWER SERVICE COMPANY
 BOSTON, MASS.
 EASTERN MASSACHUSETTS ELECTRIC COMPANY
 PLAN OF LAND TO BE SOLD TO
 GEORGE E. BENSON
 NORTH ANDOVER, MASSACHUSETTS
 SCALE 1" = 500'
 DATE: DECEMBER, 1944

T-2304-