

16198

ASSESSORS MAP 105A LOT 16


REFERENCES:

DEED - BK. 940 PG. 382 (PARCEL 5)  
 FOR BACK TITLE, SEE: BK. 740 PG. 74  
 BK. 693 PG. 208  
 BK. 683 PG. 554  
 BK. 625 PG. 356  
 BK. 230 PG. 220  
 BK. 32 PG. 69


PLAN - LAND COURT PLAN 19334 E

I CERTIFY THAT THIS PLAN CONFORMS TO THE RULES AND REGULATIONS OF THE REGISTERS OF DEEDS.  
 I CERTIFY THAT THE PROPERTY LINES SHOWN ON THIS PLAN ARE THE LINES DIVIDING EXISTING OWNERSHIPS AND THE LINES OF THE STREETS AND WAYS SHOWN ARE THOSE OF PUBLIC OR PRIVATE STREETS AND WAYS ALREADY ESTABLISHED AND I FURTHER CERTIFY THAT NO NEW LINES FOR DIVISION OF EXISTING OWNERSHIP OR FOR NEW WAYS ARE SHOWN.


12/8/09  
 DATE Paul J. Donohoe

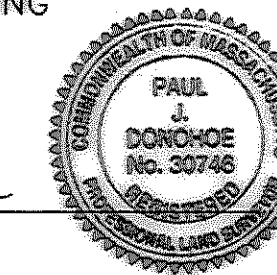

REGISTRY OF DEEDS  
 Northern District of Essex SS  
 Received and Recorded  
 On Jan 4 2010  
 At 3:52 o'clock P  
 PLAN NO. 16198  
 Attest:  
Paul J. Donohoe  
 Register of Deeds  
 FOR REGISTRY USE ONLY

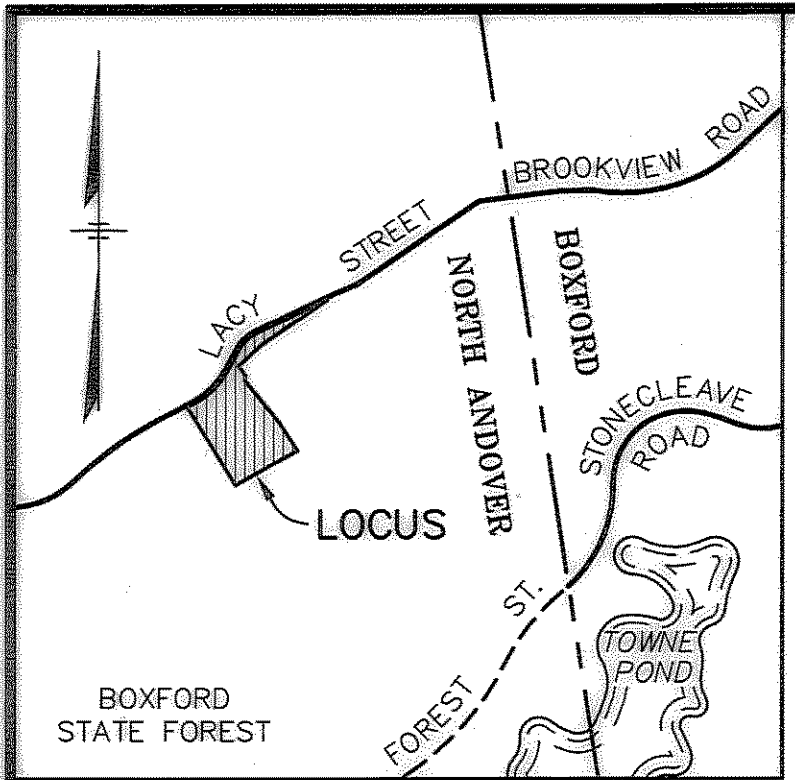


LOCUS MAP  
 SCALE: 1" = 1000'

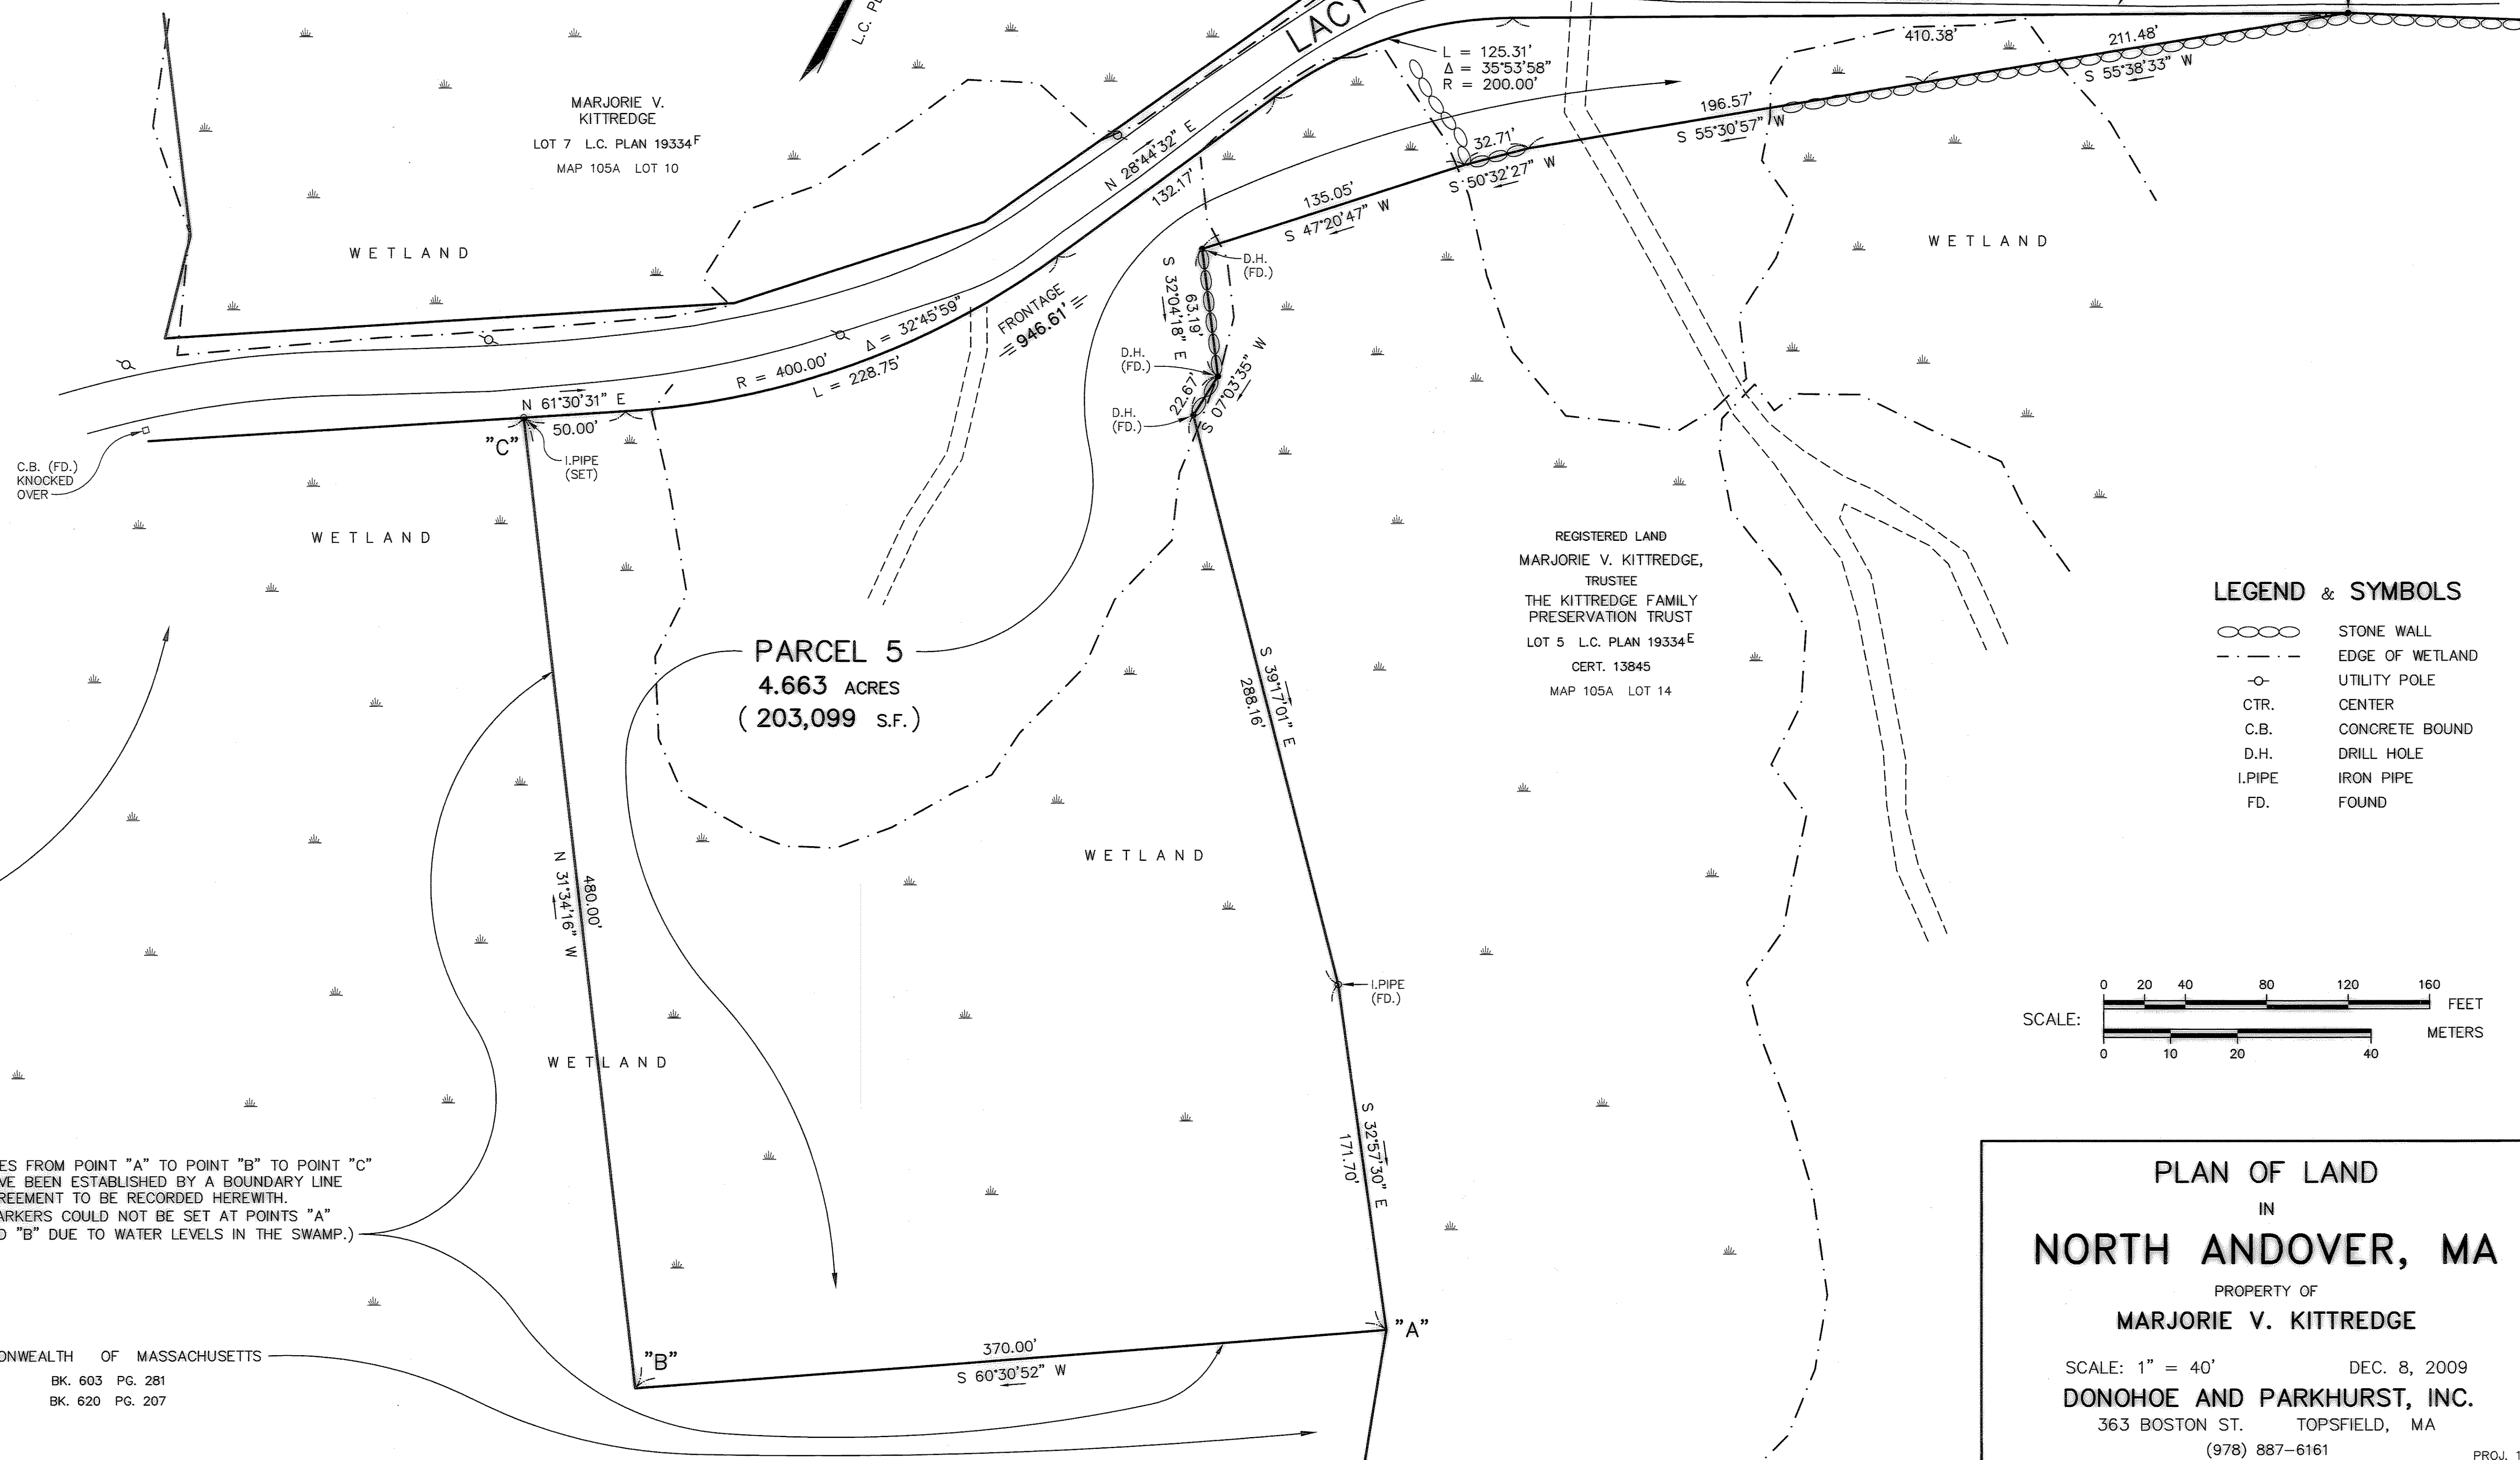

LEGEND & SYMBOLS

- STONE WALL
- EDGE OF WETLAND
- UTILITY POLE
- CTR. CENTER
- C.B. CONCRETE BOUND
- D.H. DRILL HOLE
- I.PIPE IRON PIPE
- FD. FOUND

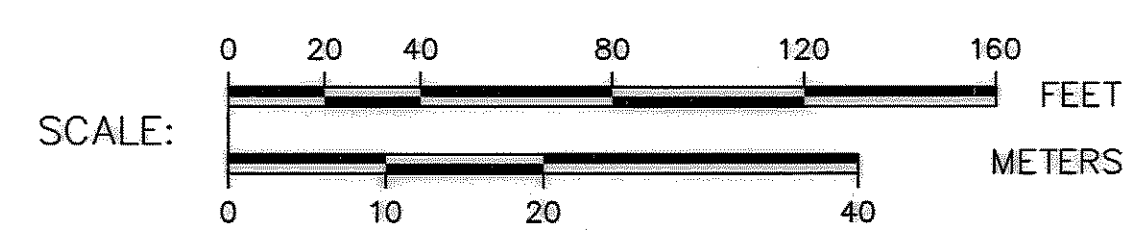

LINES FROM POINT "A" TO POINT "B" TO POINT "C" HAVE BEEN ESTABLISHED BY A BOUNDARY LINE AGREEMENT TO BE RECORDED HEREWITH. (MARKERS COULD NOT BE SET AT POINTS "A" AND "B" DUE TO WATER LEVELS IN THE SWAMP.)

COMMONWEALTH OF MASSACHUSETTS  
 BK. 603 PG. 281  
 BK. 620 PG. 207

PLAN OF LAND  
 IN  
**NORTH ANDOVER, MA**  
 PROPERTY OF  
**MARJORIE V. KITTREDGE**  
 SCALE: 1" = 40' DEC. 8, 2009  
**DONOHOE AND PARKHURST, INC.**  
 363 BOSTON ST. TOPSFIELD, MA  
 (978) 887-6161  
 PROJ. 1985

83197