


Surveyed March 6, 1945 at 1:35 P.M.
 Field returned in No. 6204 Dist. Reg. of Deeds
 See Deeds B. 671 P. 288, B. 671 P. 296. Plan #1512
 City of Hudson River, Reg'd.

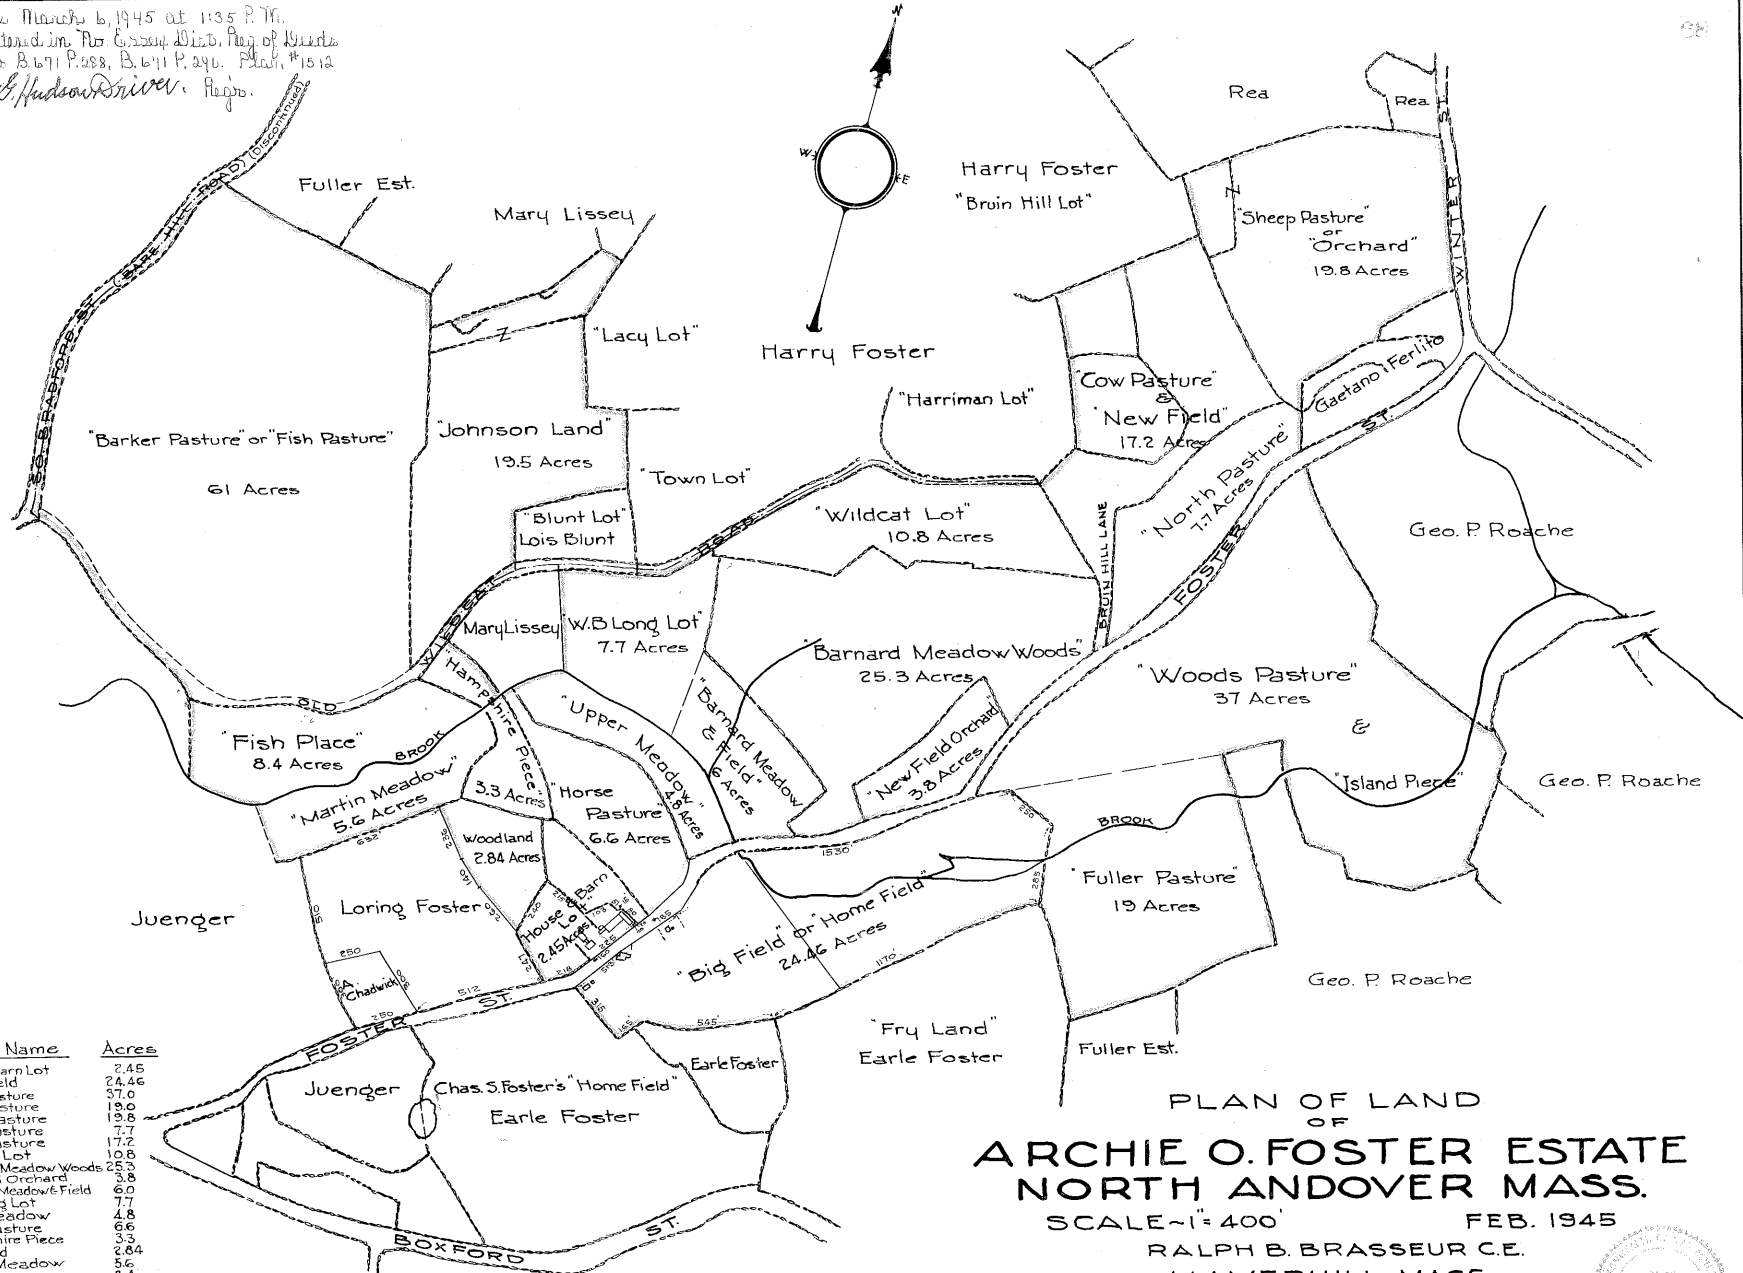

Parcel Name	Acres
House & Barn Lot	2.45
Home Field	24.46
Woods Pasture	37.0
Fuller Pasture	19.0
Sheep Pasture	19.8
North Pasture	7.7
Cow Pasture	17.2
Wildcat Lot	10.8
Barnard Meadow Woods	25.3
New Field Orchard	3.8
Barnard Meadow Field	6.0
W. B. Long Lot	7.7
Upper Meadow	4.8
Horse Pasture	6.6
Hampshire Piece	3.3
Woodland	2.84
Martin Meadow	5.6
Fish Place	8.4
Barker Pasture	61.0
Johnson Land	19.5
Total	293.25

PLAN OF LAND
 OF
ARCHIE O. FOSTER ESTATE
NORTH ANDOVER MASS.
 SCALE - 1" = 400'
 FEB. 1945
 RALPH B. BRASSEUR C.E.
 HAVERHILL MASS.

